


BLOCK B  
SOUTH ELEVATION

- SELECTED METAL CLADDING
- GLASS SRCEEN TO BALCONIES
- SELECTED COLOUR RENDER
- SELECTED BRICK FINISH
- SELECTED COLOUR ALUM/UPVC WINDOWS
- SELECTED COLOUR RENDER
- GLASS SRCEEN TO BALCONIES
- SELECTED STONE CLADDING

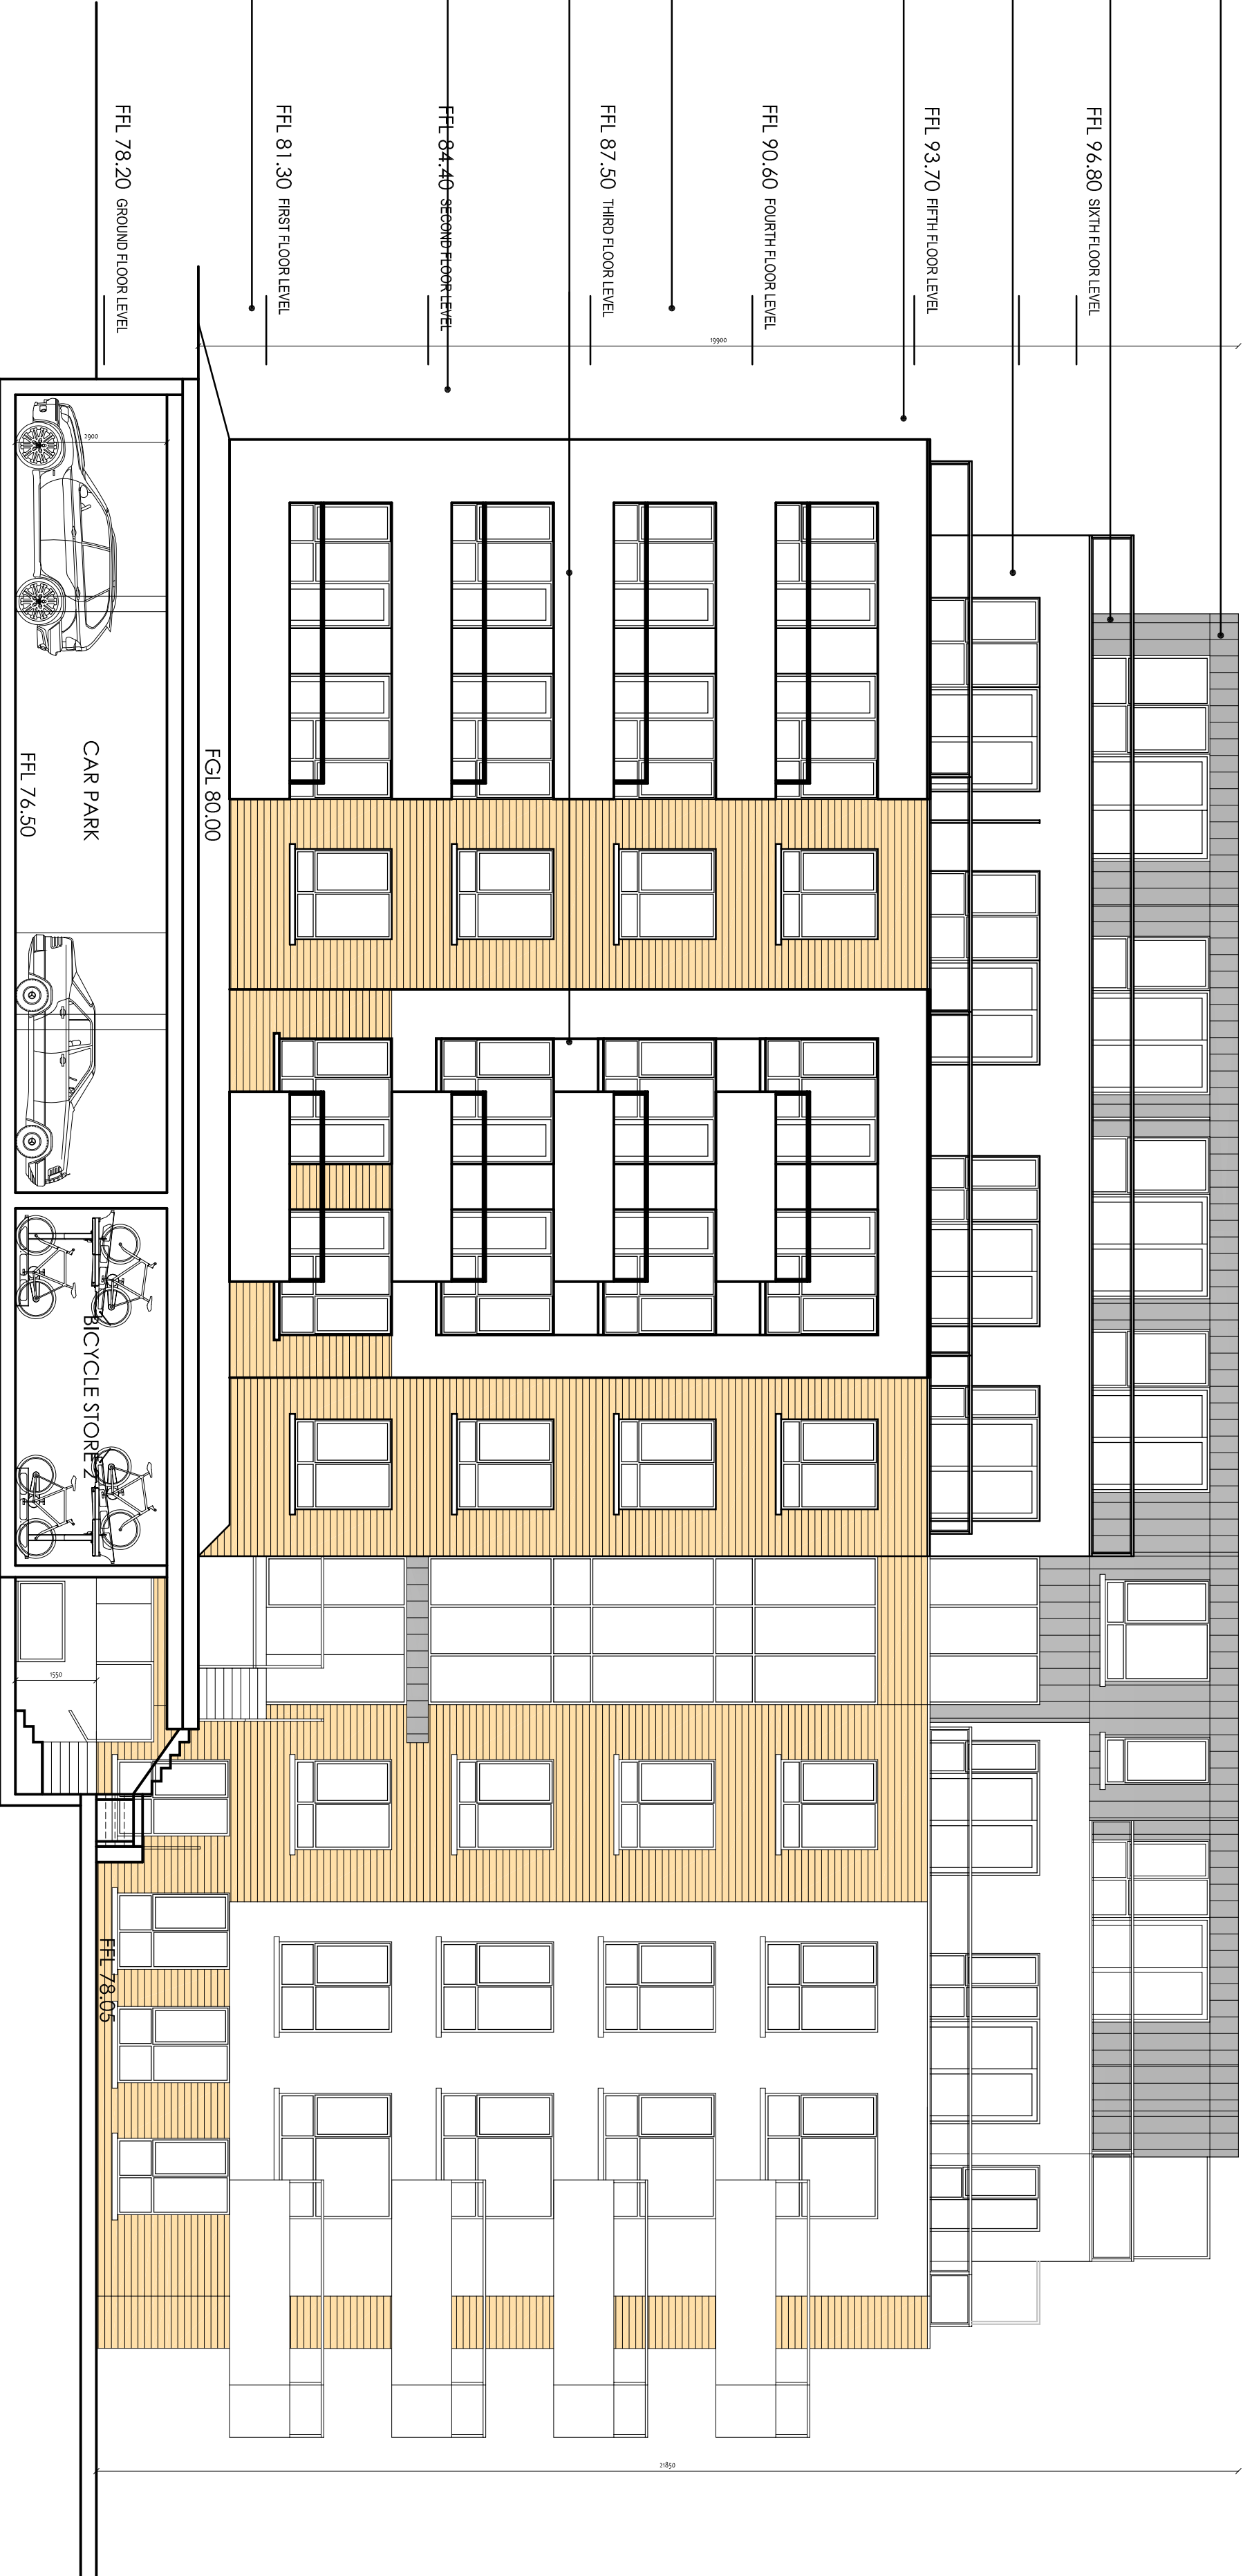

BLOCK B  
WEST ELEVATION

B	02-23	PK	AL	ALTERATION FROM DISCUSSIONS WITH ADP	
A	20-23-21	PK	AL	ALTERATION FROM DISCUSSIONS WITH DARC	
MARK	DATE	BY	REVISION		

McGRANE AND PARTNERS, ARCHITECTS, CONSULTING ENGINEERS, INTERIOR DESIGNERS

CLIENT : MORAN PARK HOMEBUILDERS LTD.

PROJECT : Strategic Housing Development at Glenamuck Road North, Carrickmines, Dublin 18.

DRG. TITLE : BLOCK B ELEV 1

DATE : MAR, 22

SIZE : A1

SCALE : 1:100

DRG. NO. : 2102\_PD25B

McGRANE & PARTNERS LTD.  
ARCHITECTS, CONSULTING ENGINEERS &  
INTERIOR DESIGNERS  
PARADIGM HOUSE  
DUNDRUM OFFICE PARK, DUBLIN 14.  
TEL: (01) 296 4270 / 296 4281 (01) 296 4284  
FAX: (01) 296 4270 / 296 4281 (01) 296 4284  
WEB: mcgraneandpartnersarchitects.com