


TOTAL ROOF AREA 640.8m.sq.
GREEN ROOF AREA: 350.6m.sq. (54.7%)

BLOCK B
ROOF PLAN

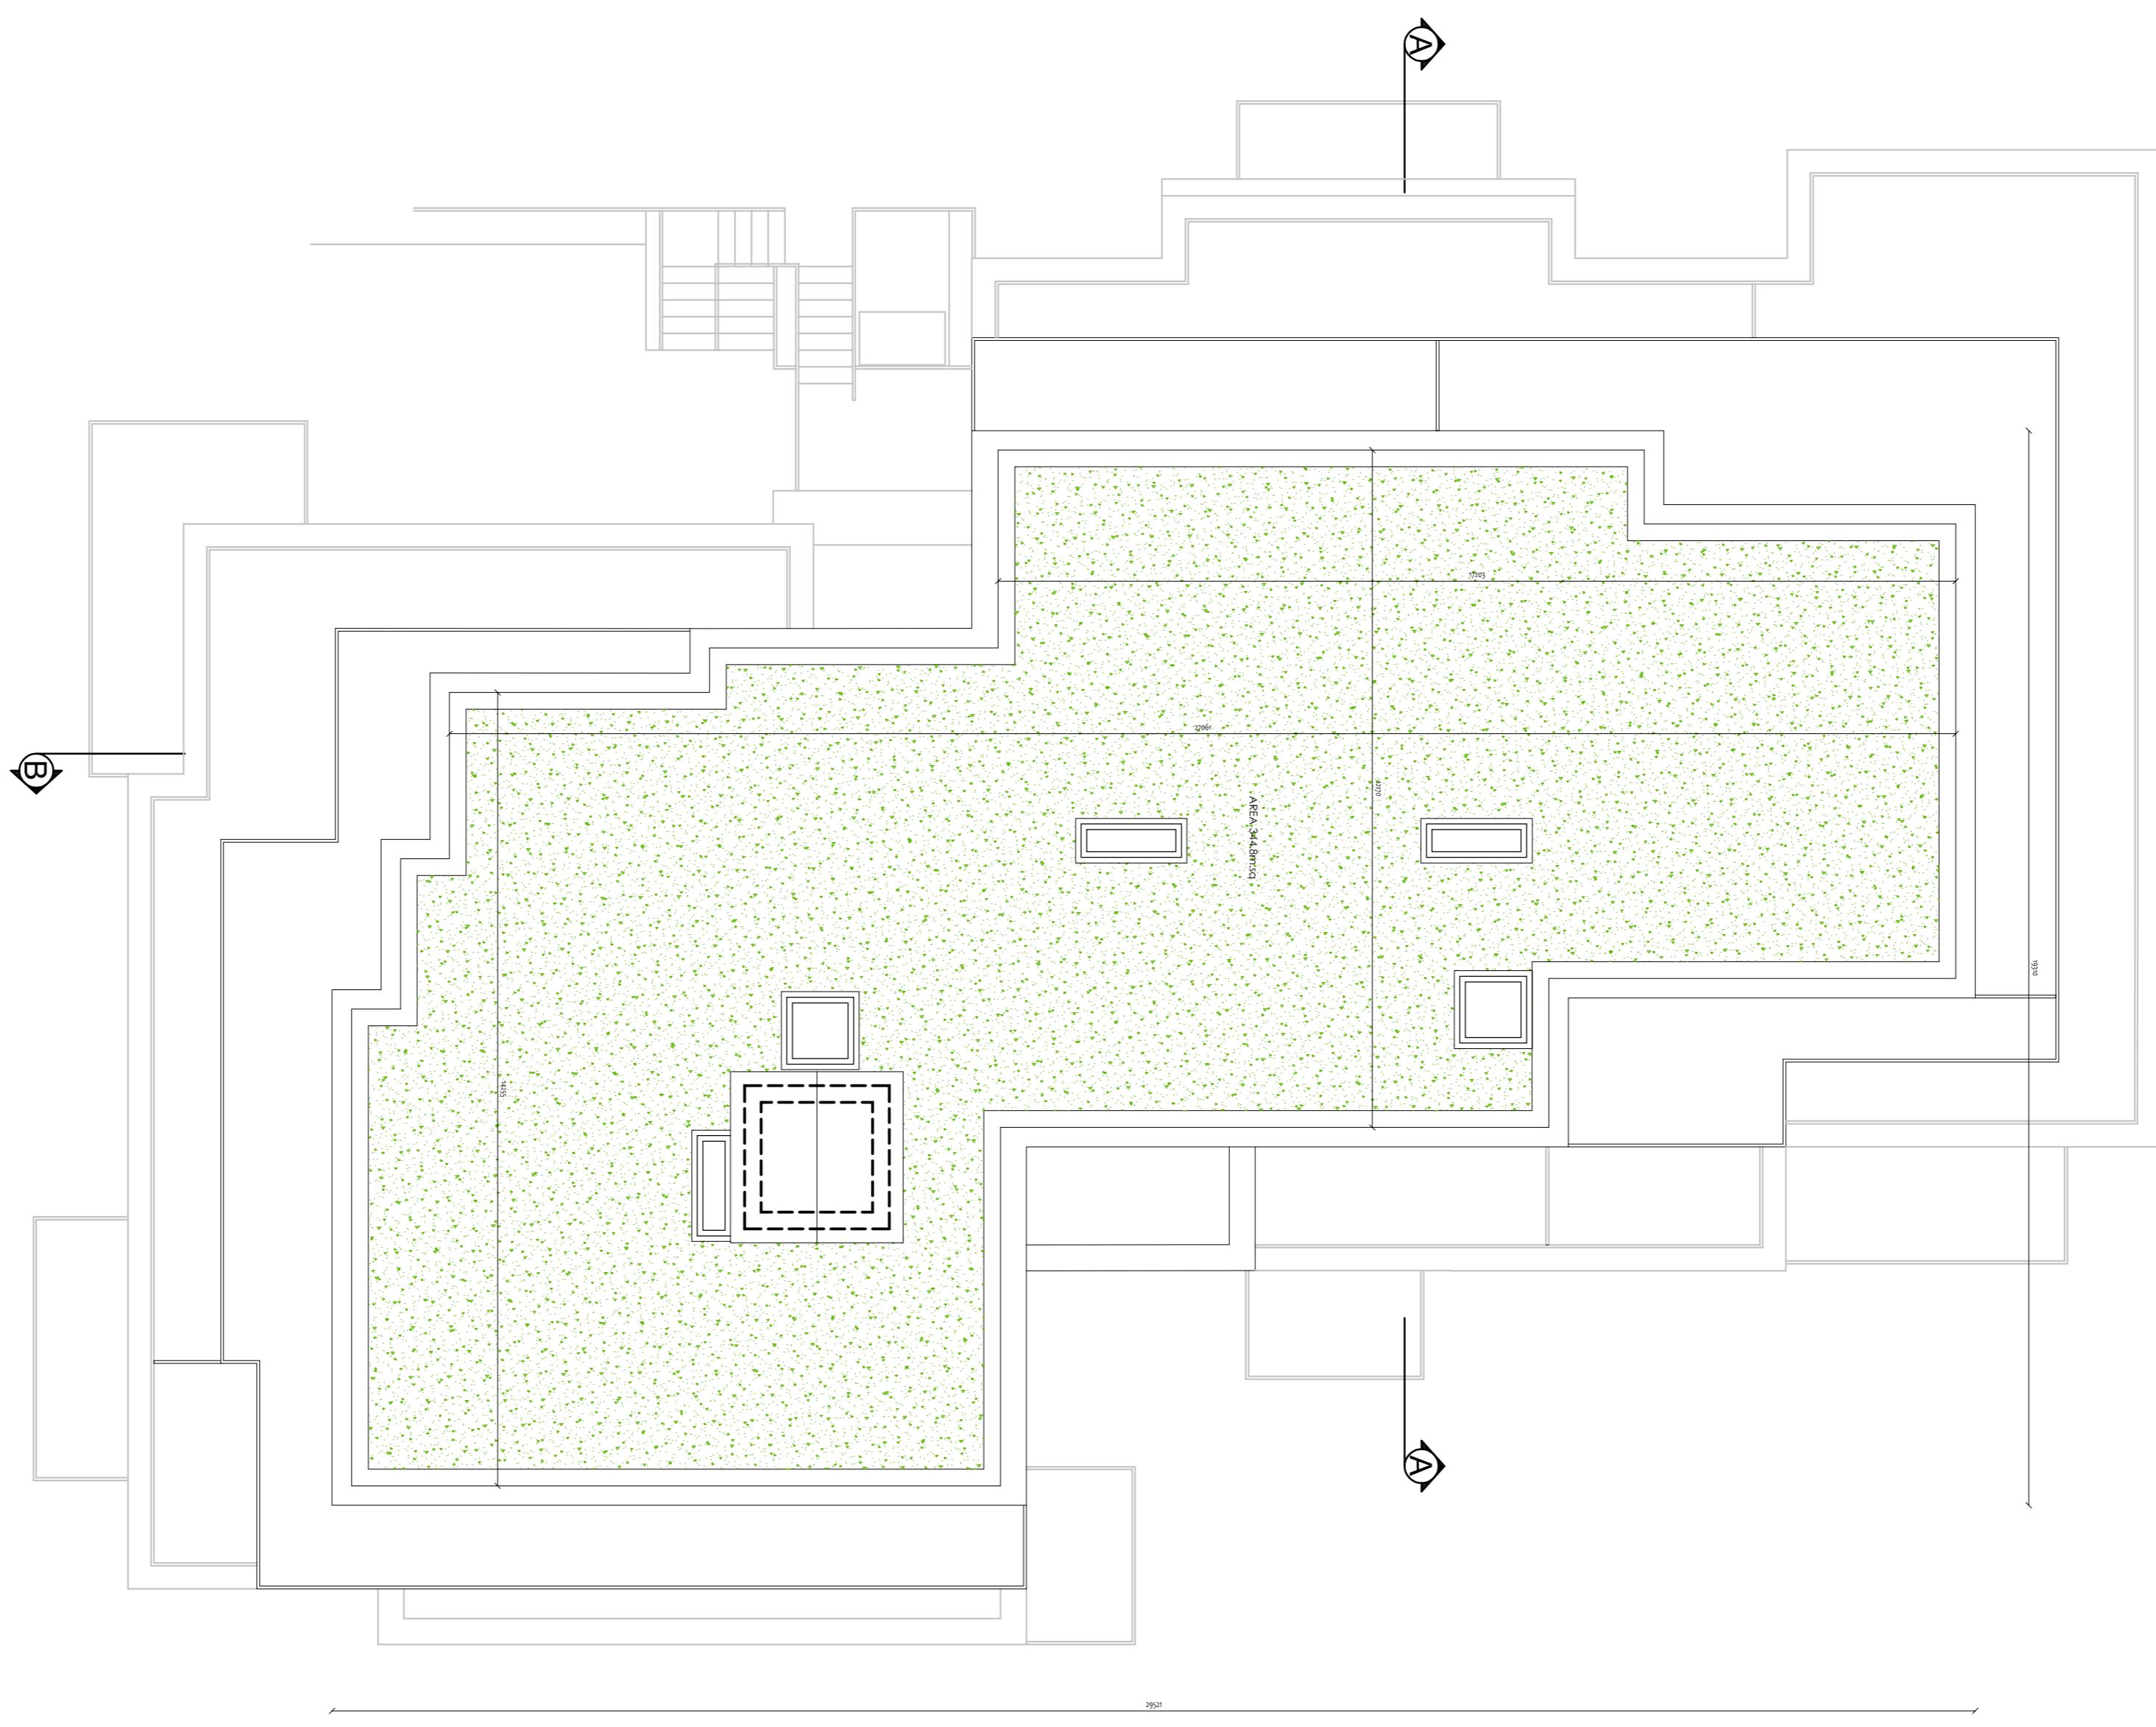

MCGRANE AND PARTNERS, ARCHITECTS, CONSULTING ENGINEERS, INTERIOR DESIGNERS

MCGRANE & PARTNERS LTD.
ARCHITECTS, CONSULTING ENGINEERS &
INTERIOR DESIGNERS

PARADIGM HOUSE,
DUNDRUM OFFICE PARK, DUBLIN 14.

TEL: (01) 296 2271 FAX: (01) 296 2484

EMAIL: mcgrane@mcgrane.ie

WEB: mcgraneandpartnersarchitects.com

PROJECT:
Strategic Housing Development at Glenamuck Road
North, Carrickmines, Dublin 18.

CLIENT:

MORAN PARK HOMEBUILDERS LTD.

DRG. TITLE:	DATE:	SIZE:
BLOCK B ROOF PLAN	MAR. '22	A1
BY:	SCALE:	DRG. NO.:
RORY KISSANE	1:100	2102 PD24