




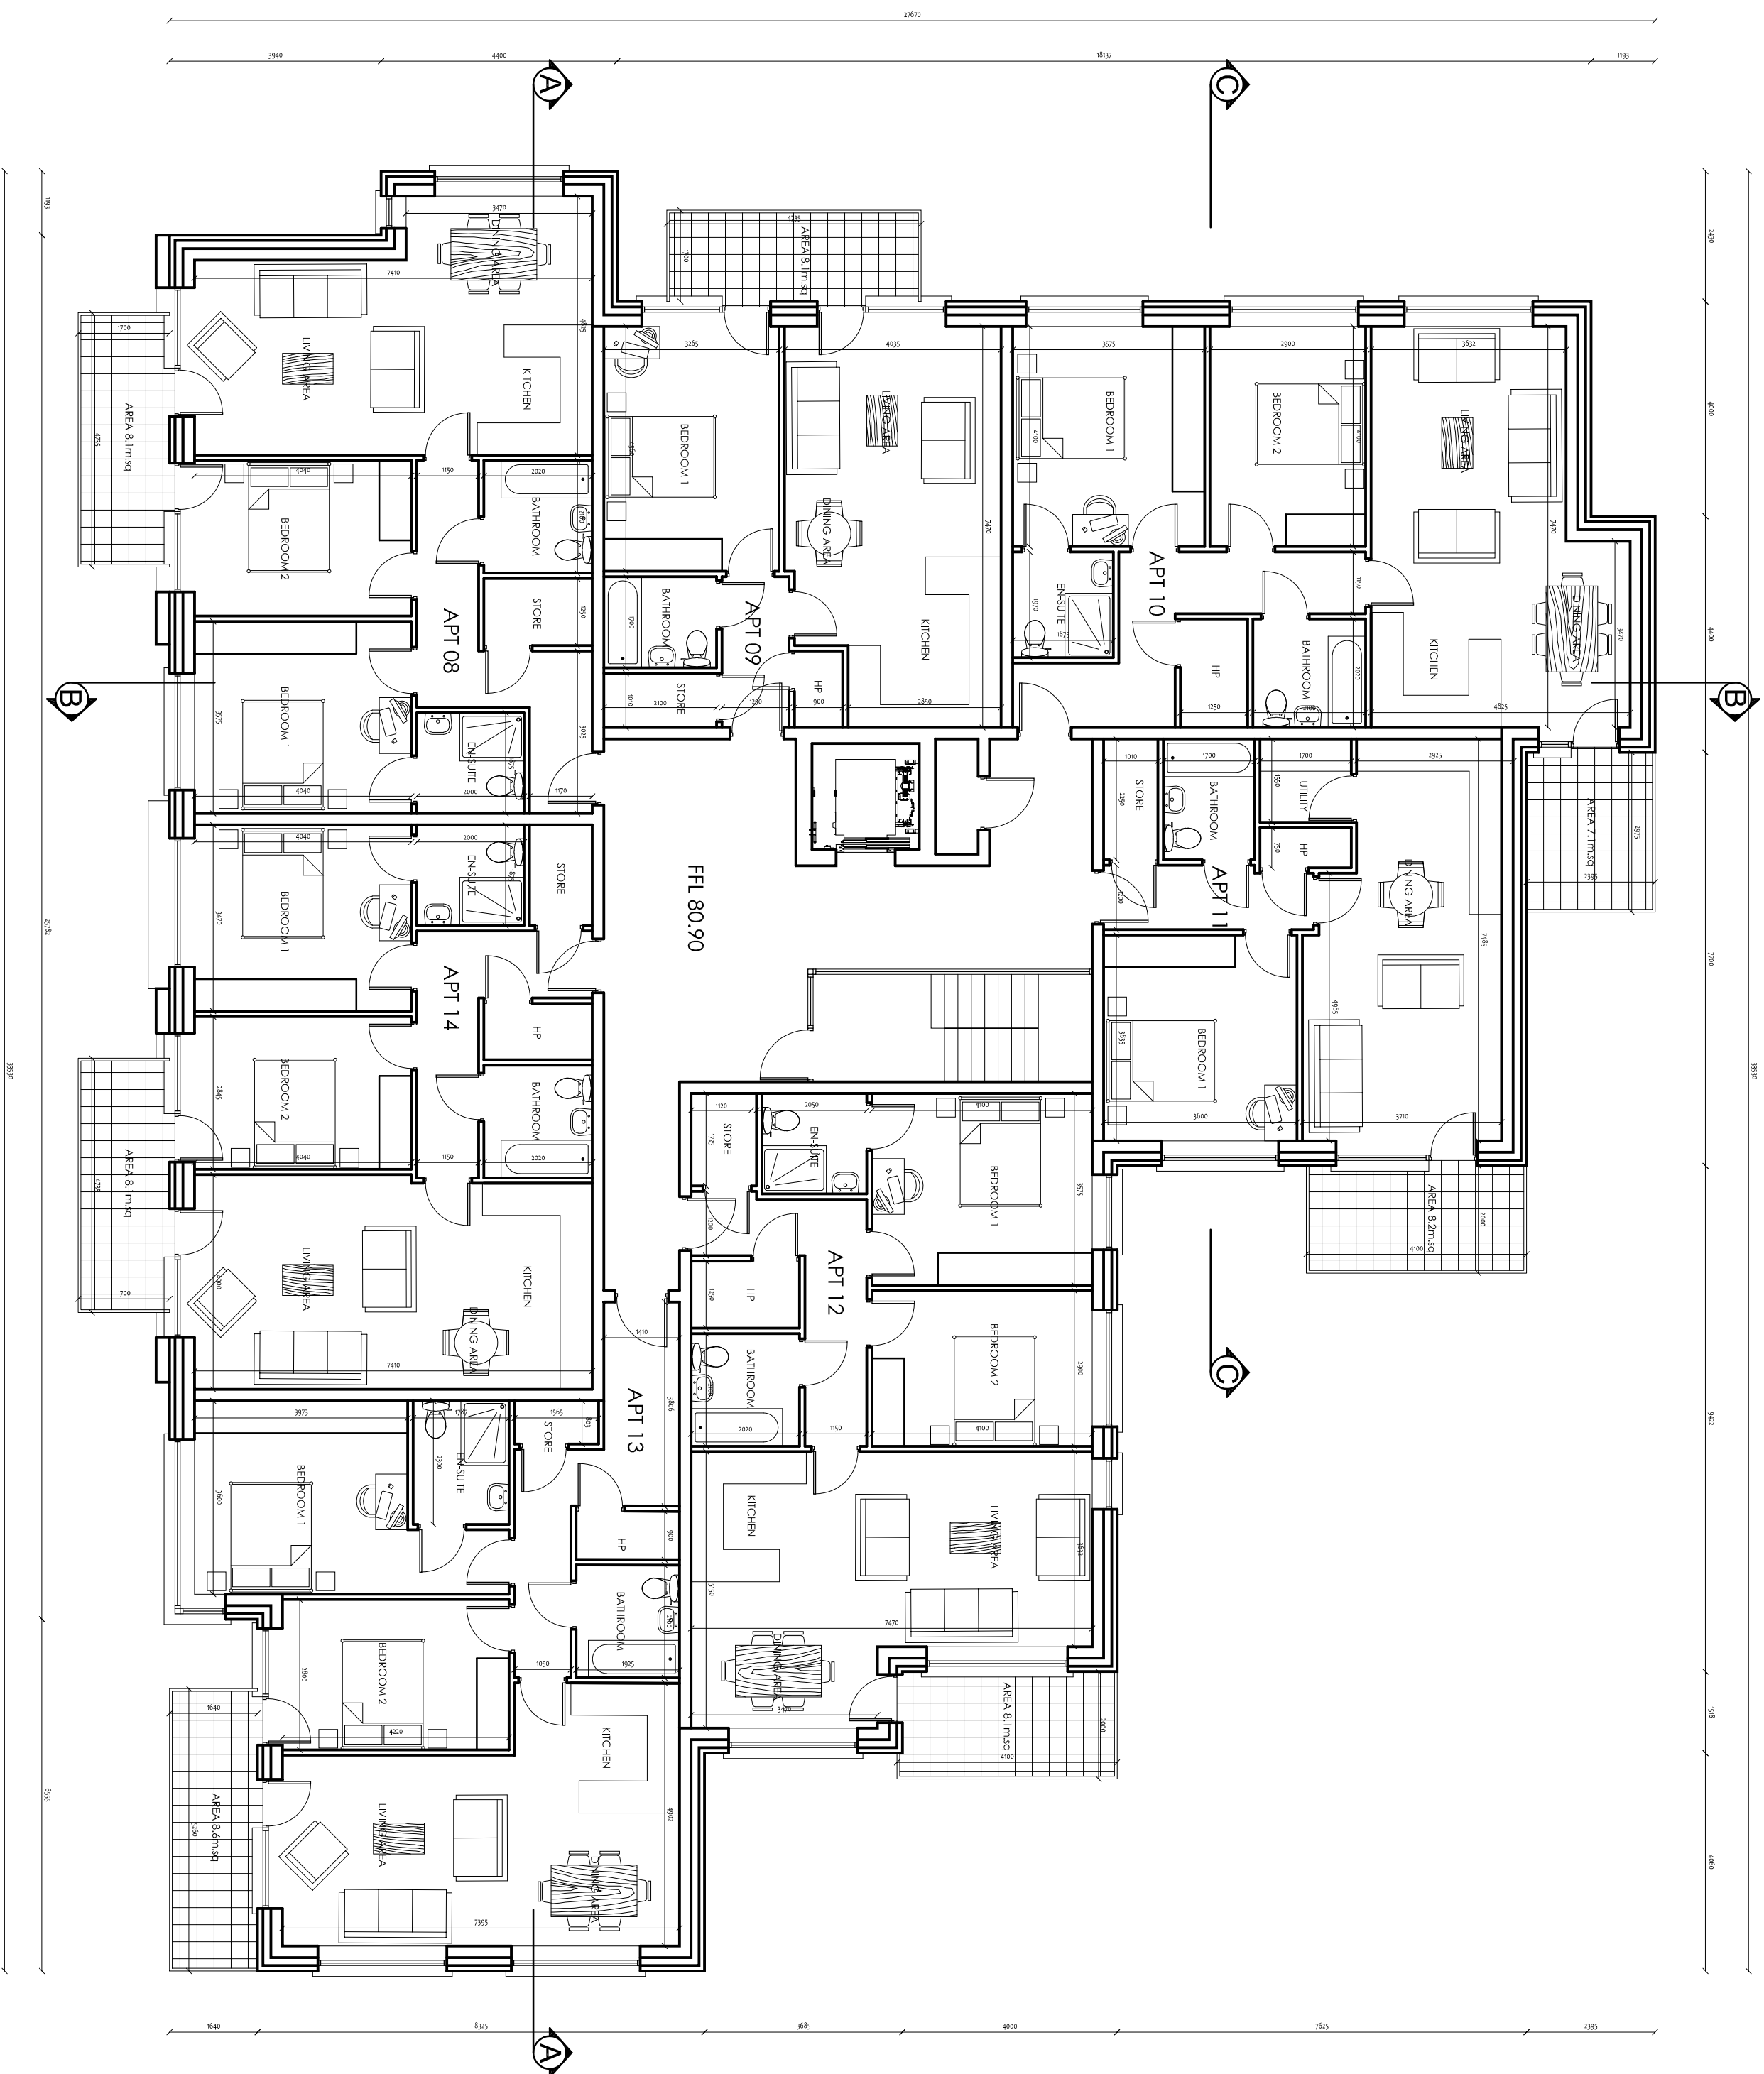


BLOCK C
FIRST FLOOR PLAN

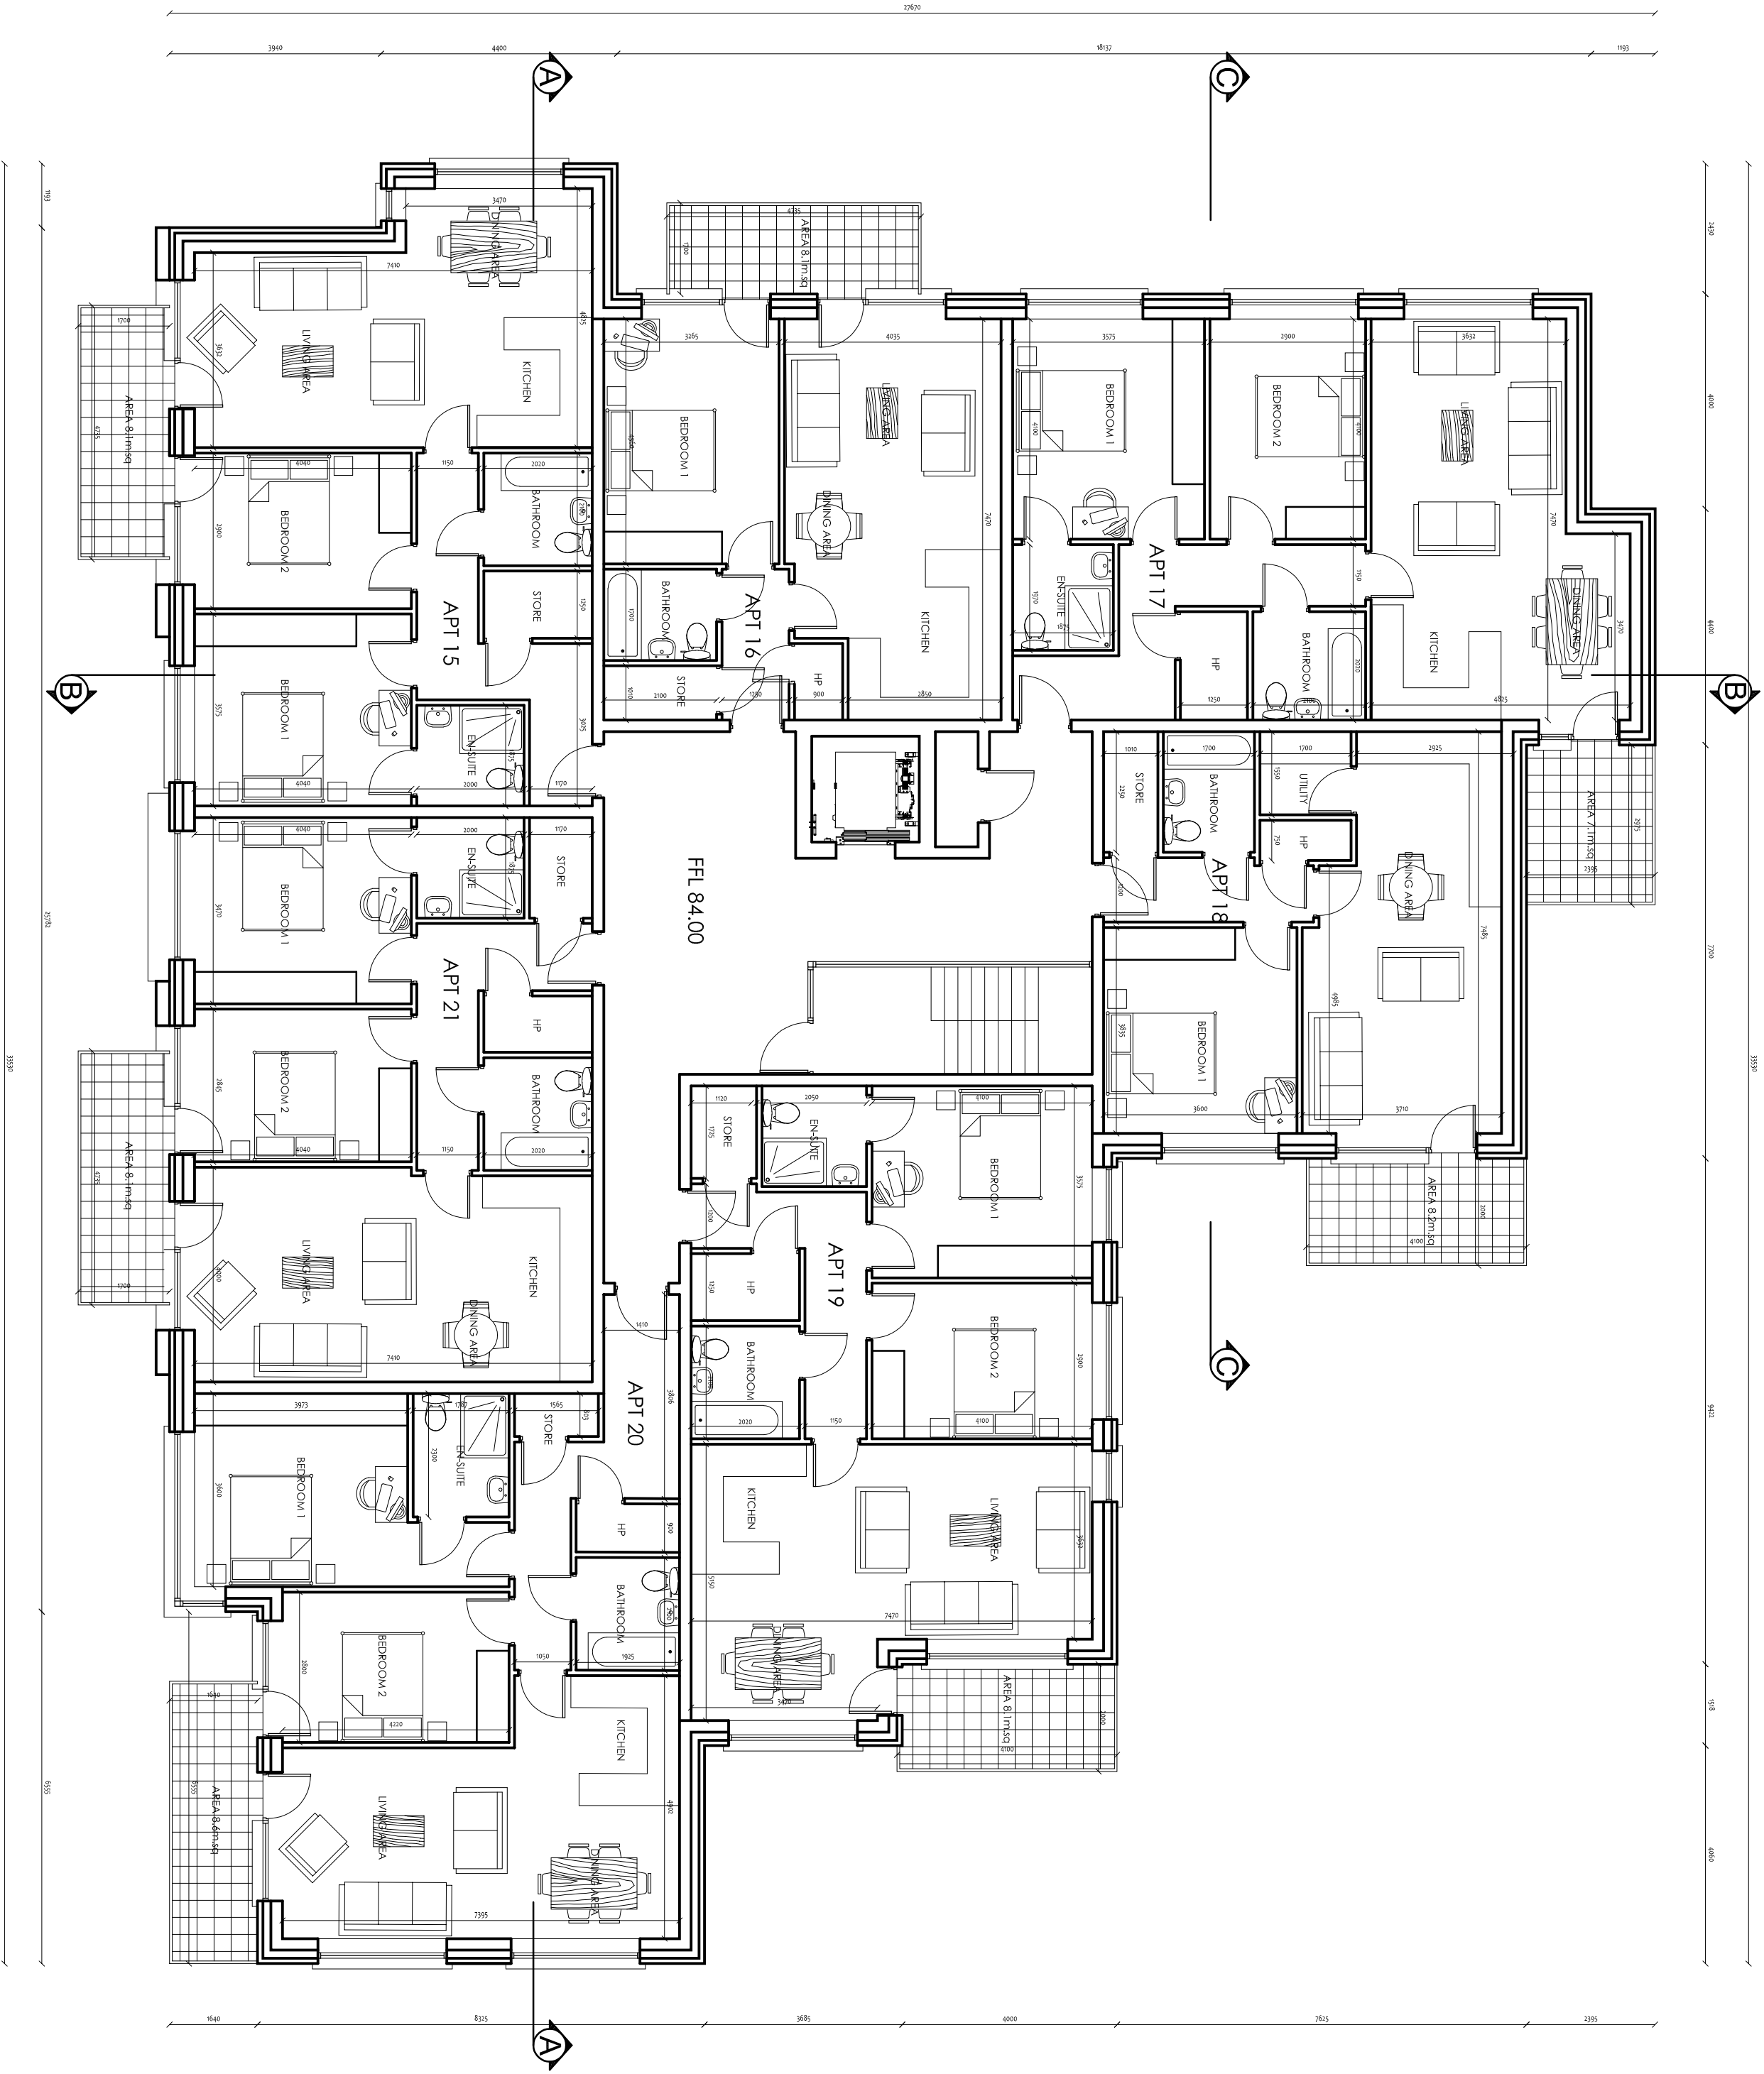

BLOCK C
SECOND FLOOR PLAN

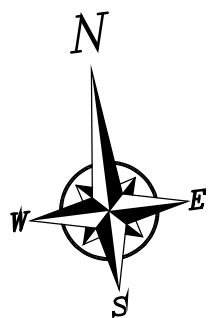

MARK	DATE	BY	REVISION
B	14-03-21	PK	ALTERATION FROM DISCUSSIONS WITH AP
A	20-05-21	PK	ALTERATION FROM DISCUSSIONS WITH DRC

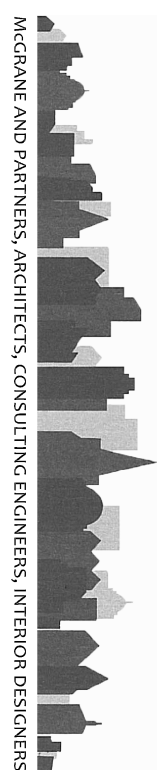

MCGRANE & PARTNERS LTD.
ARCHITECTS, CONSULTING ENGINEERS &
INTERIOR DESIGNERS
PARADIGM HOUSE
DUNDURUM OFFICE PARK, DUBLIN 14.
TEL: (0) 296 240 0000 FAX: (0) 296 2484
EMAIL: info@mcgraneandpartners.com
WEB: www.mcgraneandpartners.com

PROJECT : Strategic Housing Development at Glenamuck Road North, Carrickmines, Dublin 18.			
CLIENT : MORAN PARK HOMEBUILDERS LTD.			
DRG. TITLE : BLOCK C FF & SF PLAN	DATE : MAR. 22	SIZE : A1	
BY : NONI KISSANE	SCALE : 1:100	DRG. NO. : 2102_PD31B	