



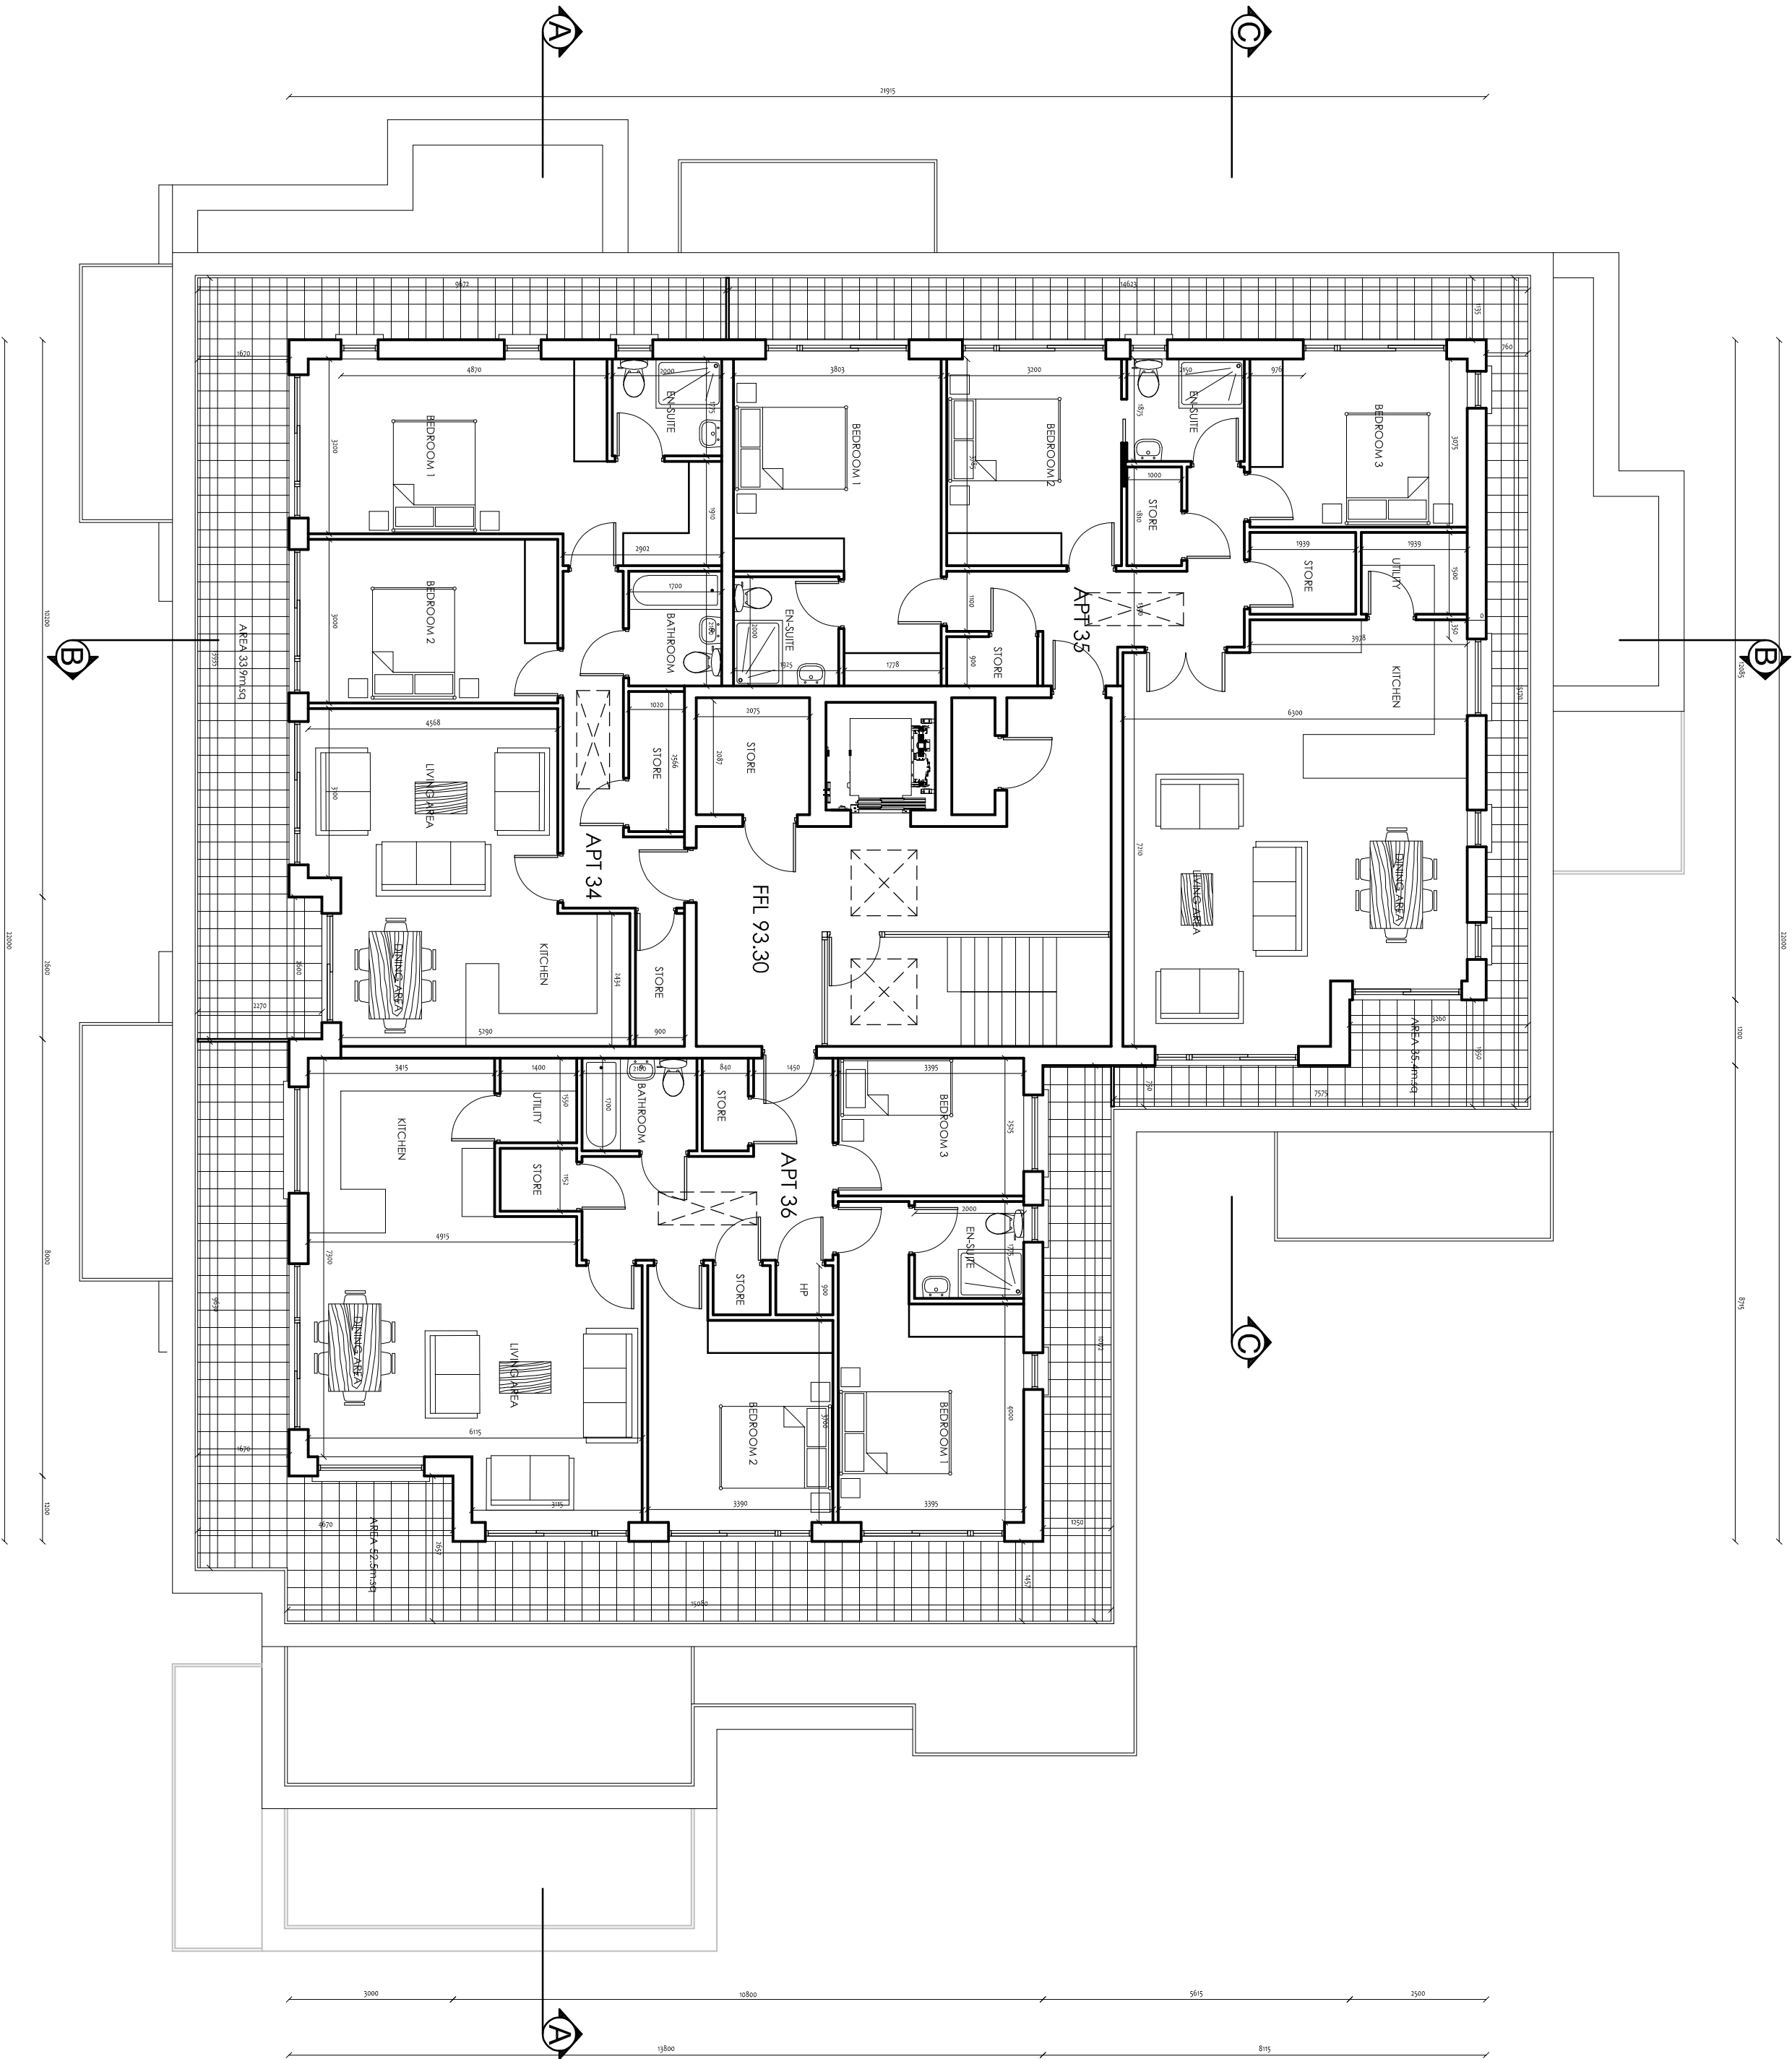


BLOCK C
FIFTH FLOOR PLAN

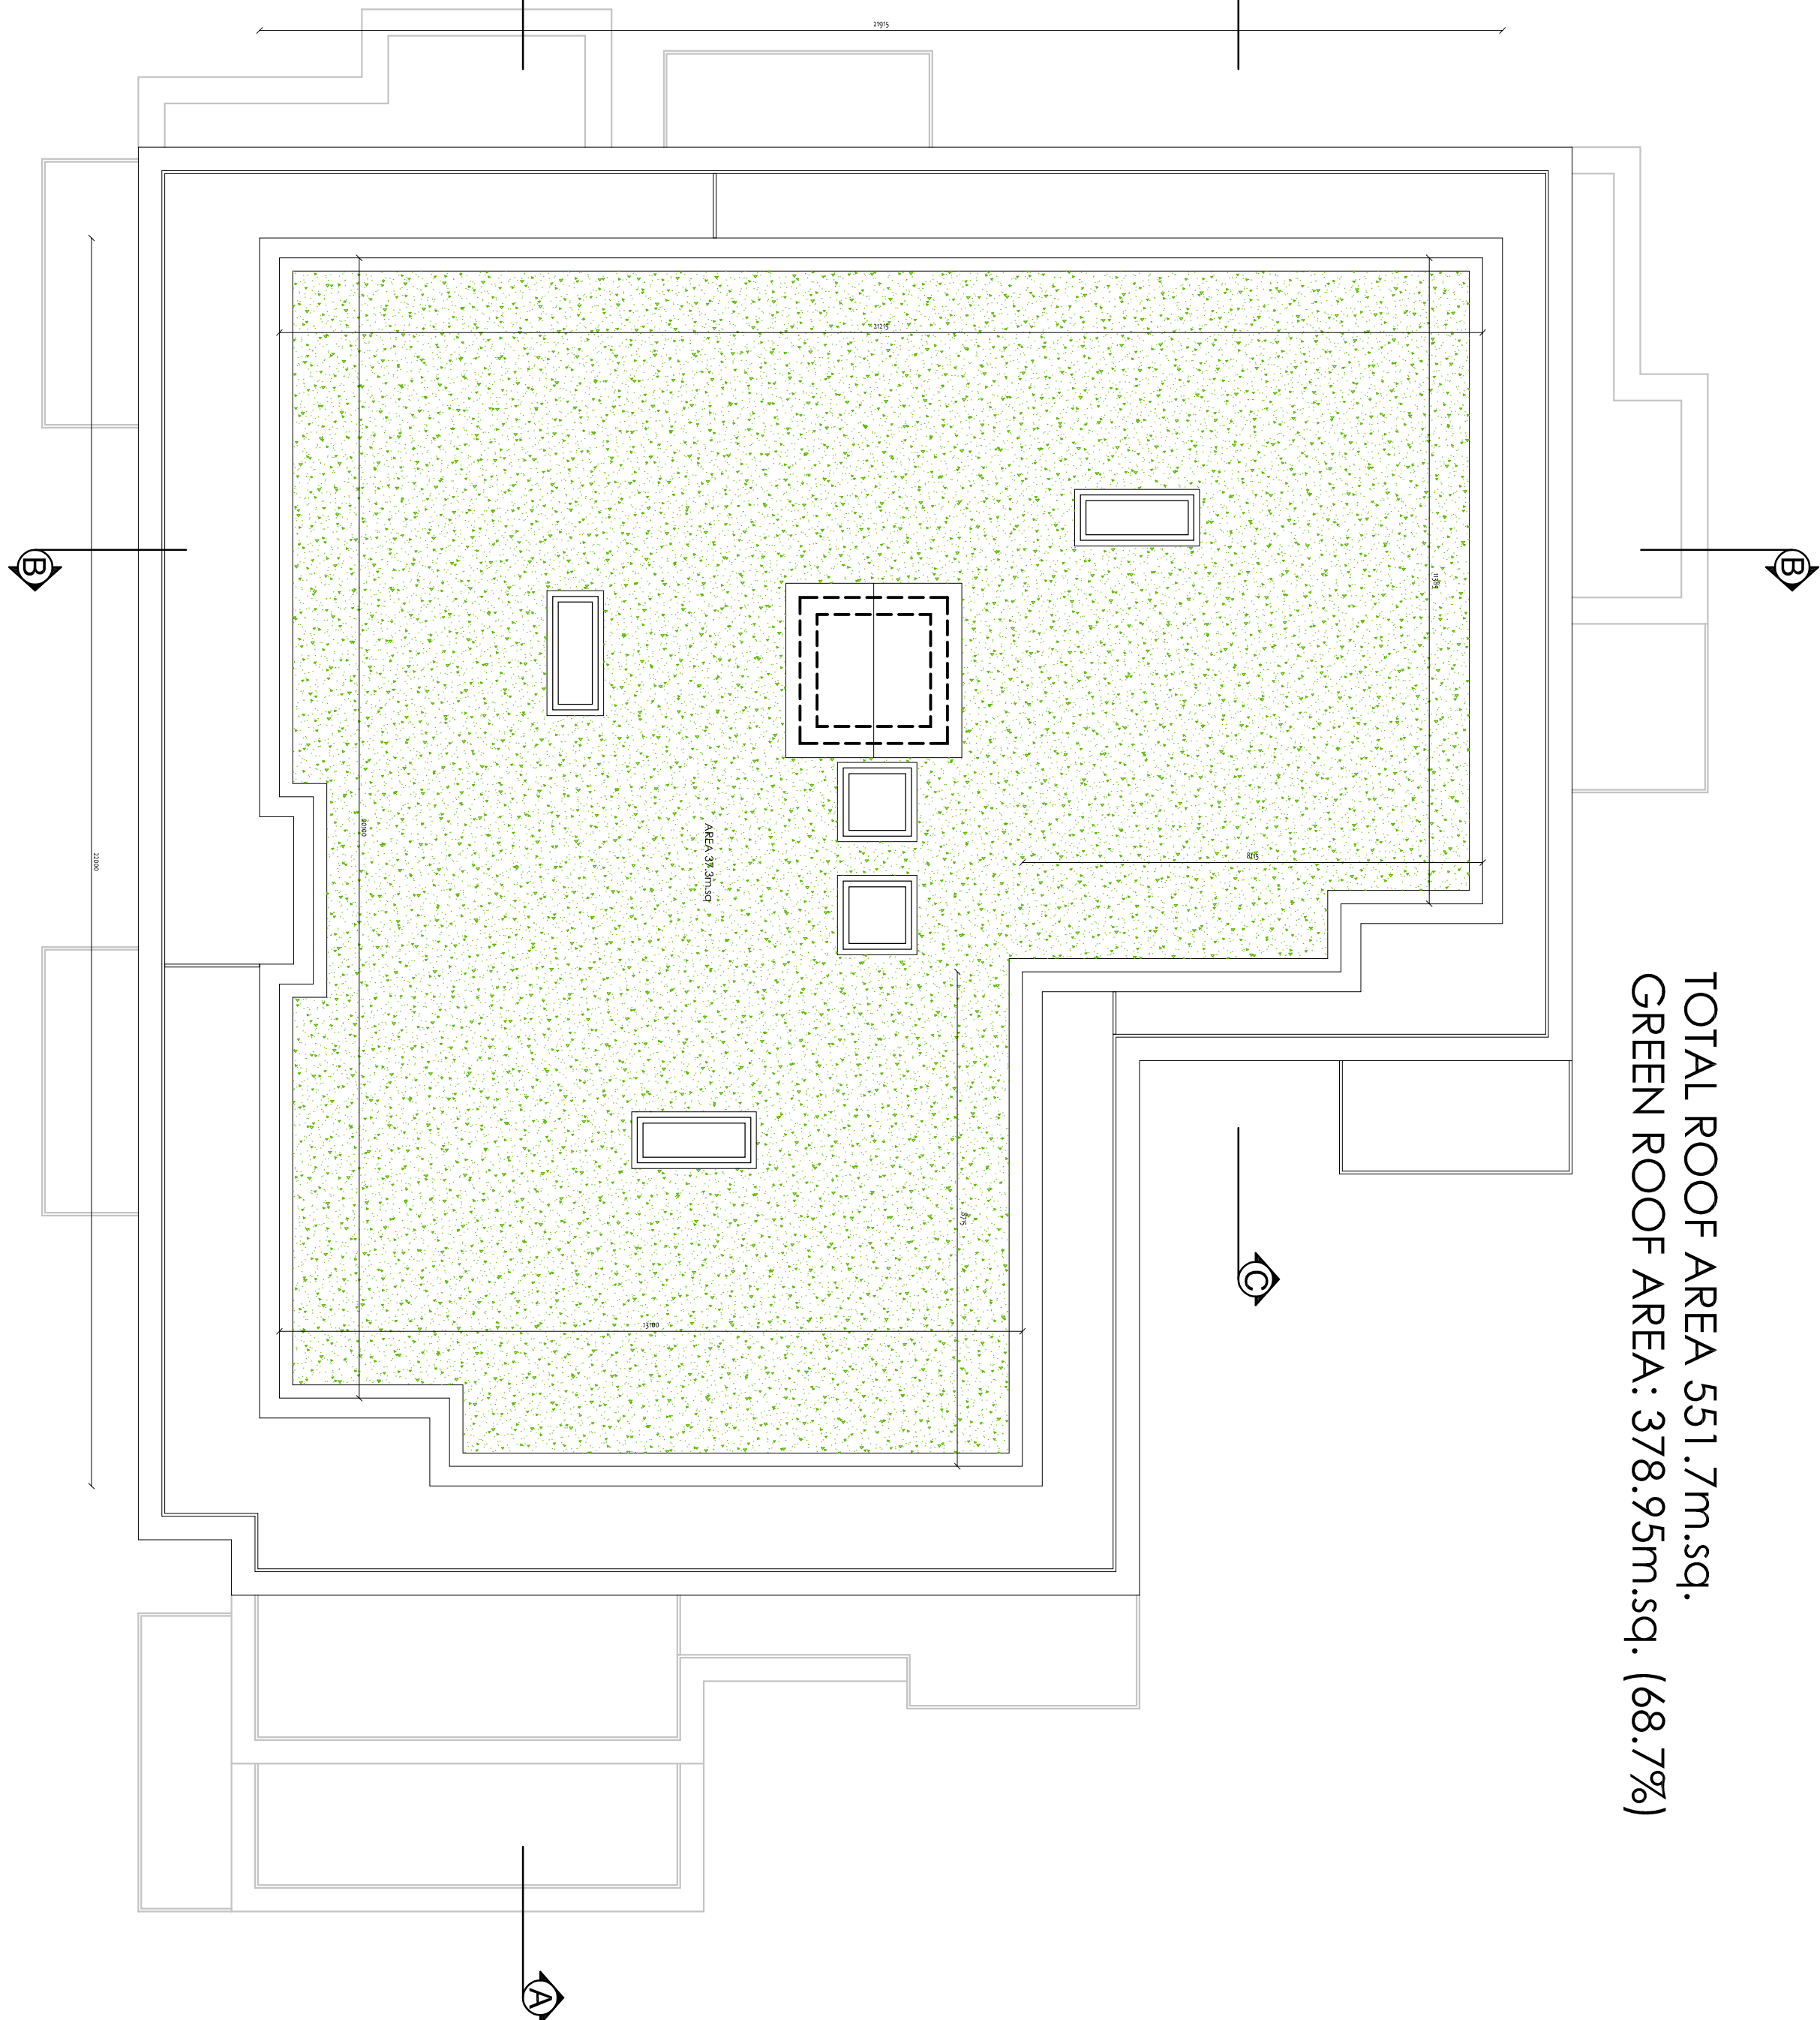


TOTAL ROOF AREA 551.7m.sq.
GREEN ROOF AREA: 378.95m.sq. (68.7%)

BLOCK C
ROOF PLAN

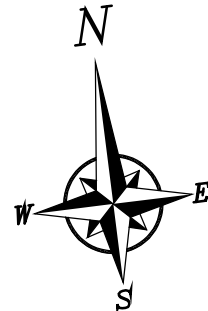

MARK	DATE	BY	REVISION
B	14-03-21	PK	ALTERATION FROM DISCUSSIONS WITH AP
A	20-05-21	PK	ALTERATION FROM DISCUSSIONS WITH DARC

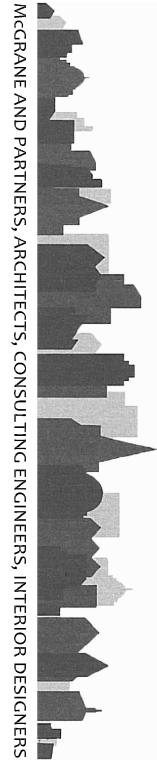

MCGRANE & PARTNERS LTD.
ARCHITECTS, CONSULTING ENGINEERS &
INTERIOR DESIGNERS
PARADIGM HOUSE
DUNDURUM OFFICE PARK, DUBLIN 14.
TEL: (01) 596 2470 FAX: (01) 596 2484
EMAIL: info@mcgraneandpartners.com
WEB: www.mcgraneandpartners.com

PROJECT : Strategic Housing Development at Glenamuck Road North, Carrickmines, Dublin 18.			
CLIENT : MORAN PARK HOMEBUILDERS LTD.			
DRG. TITLE : BLOCK C 5F & ROOF PLAN	DATE : MAR. 22	SIZE : A1	
BY : NOMI NISSANE	SCALE : 1:100	DRG. NO. : 2102_PD33B	