

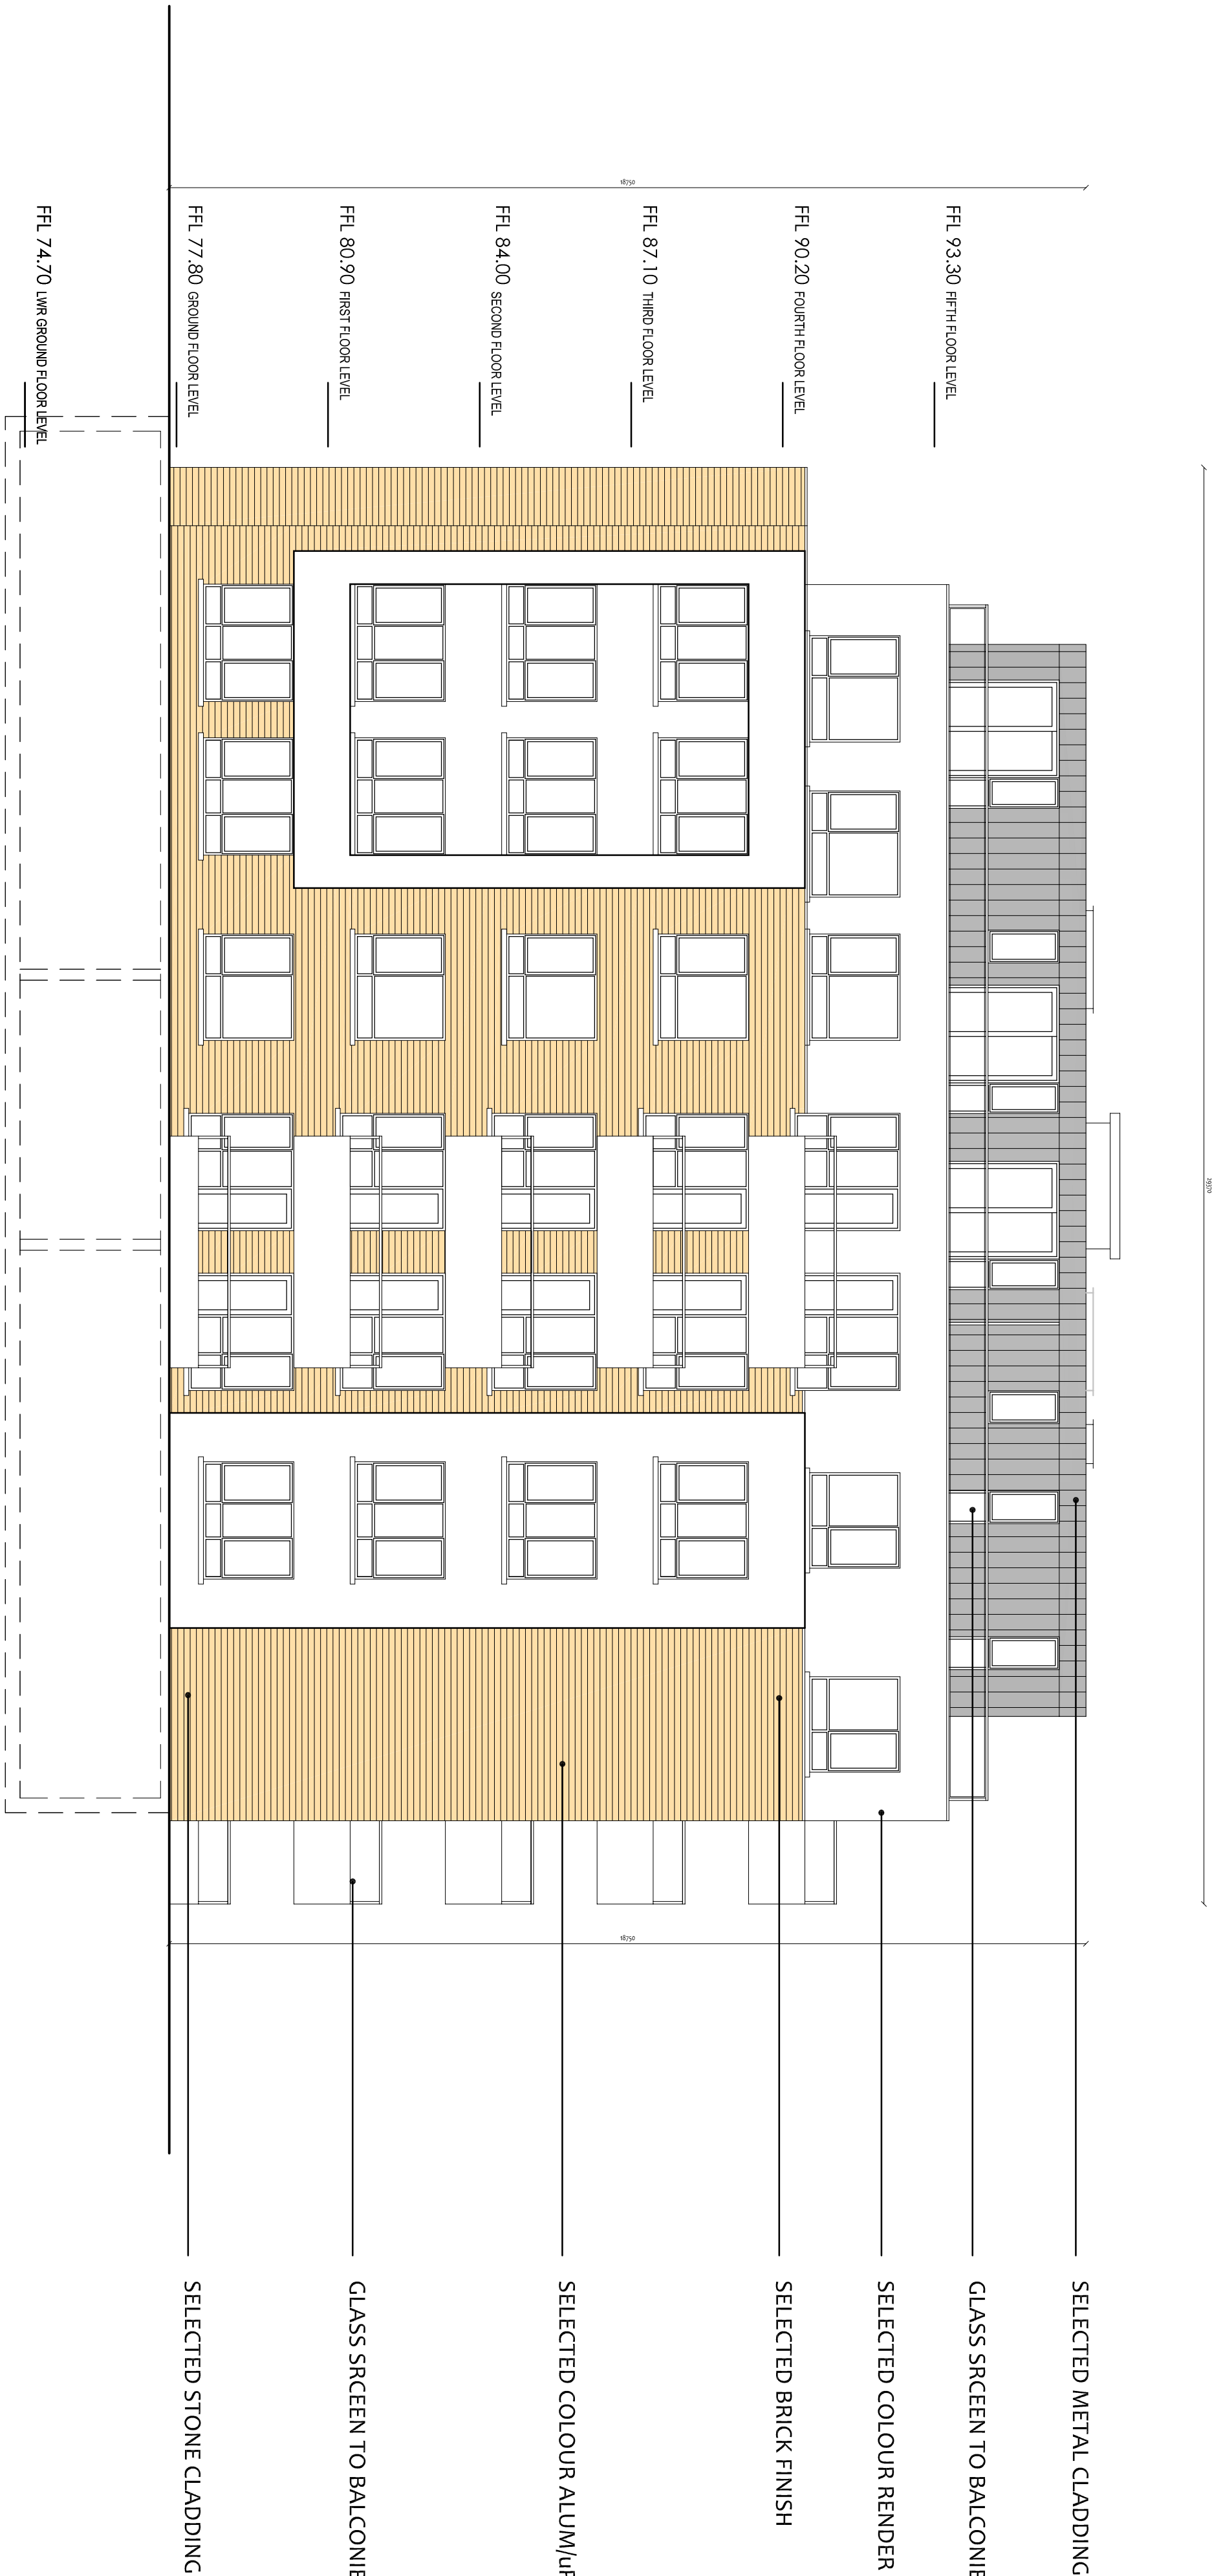


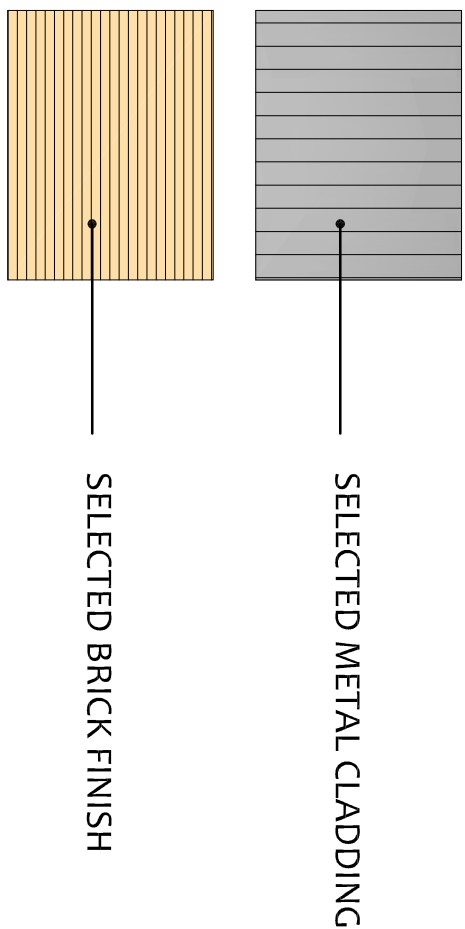

BLOCK C
NORTH ELEVATION

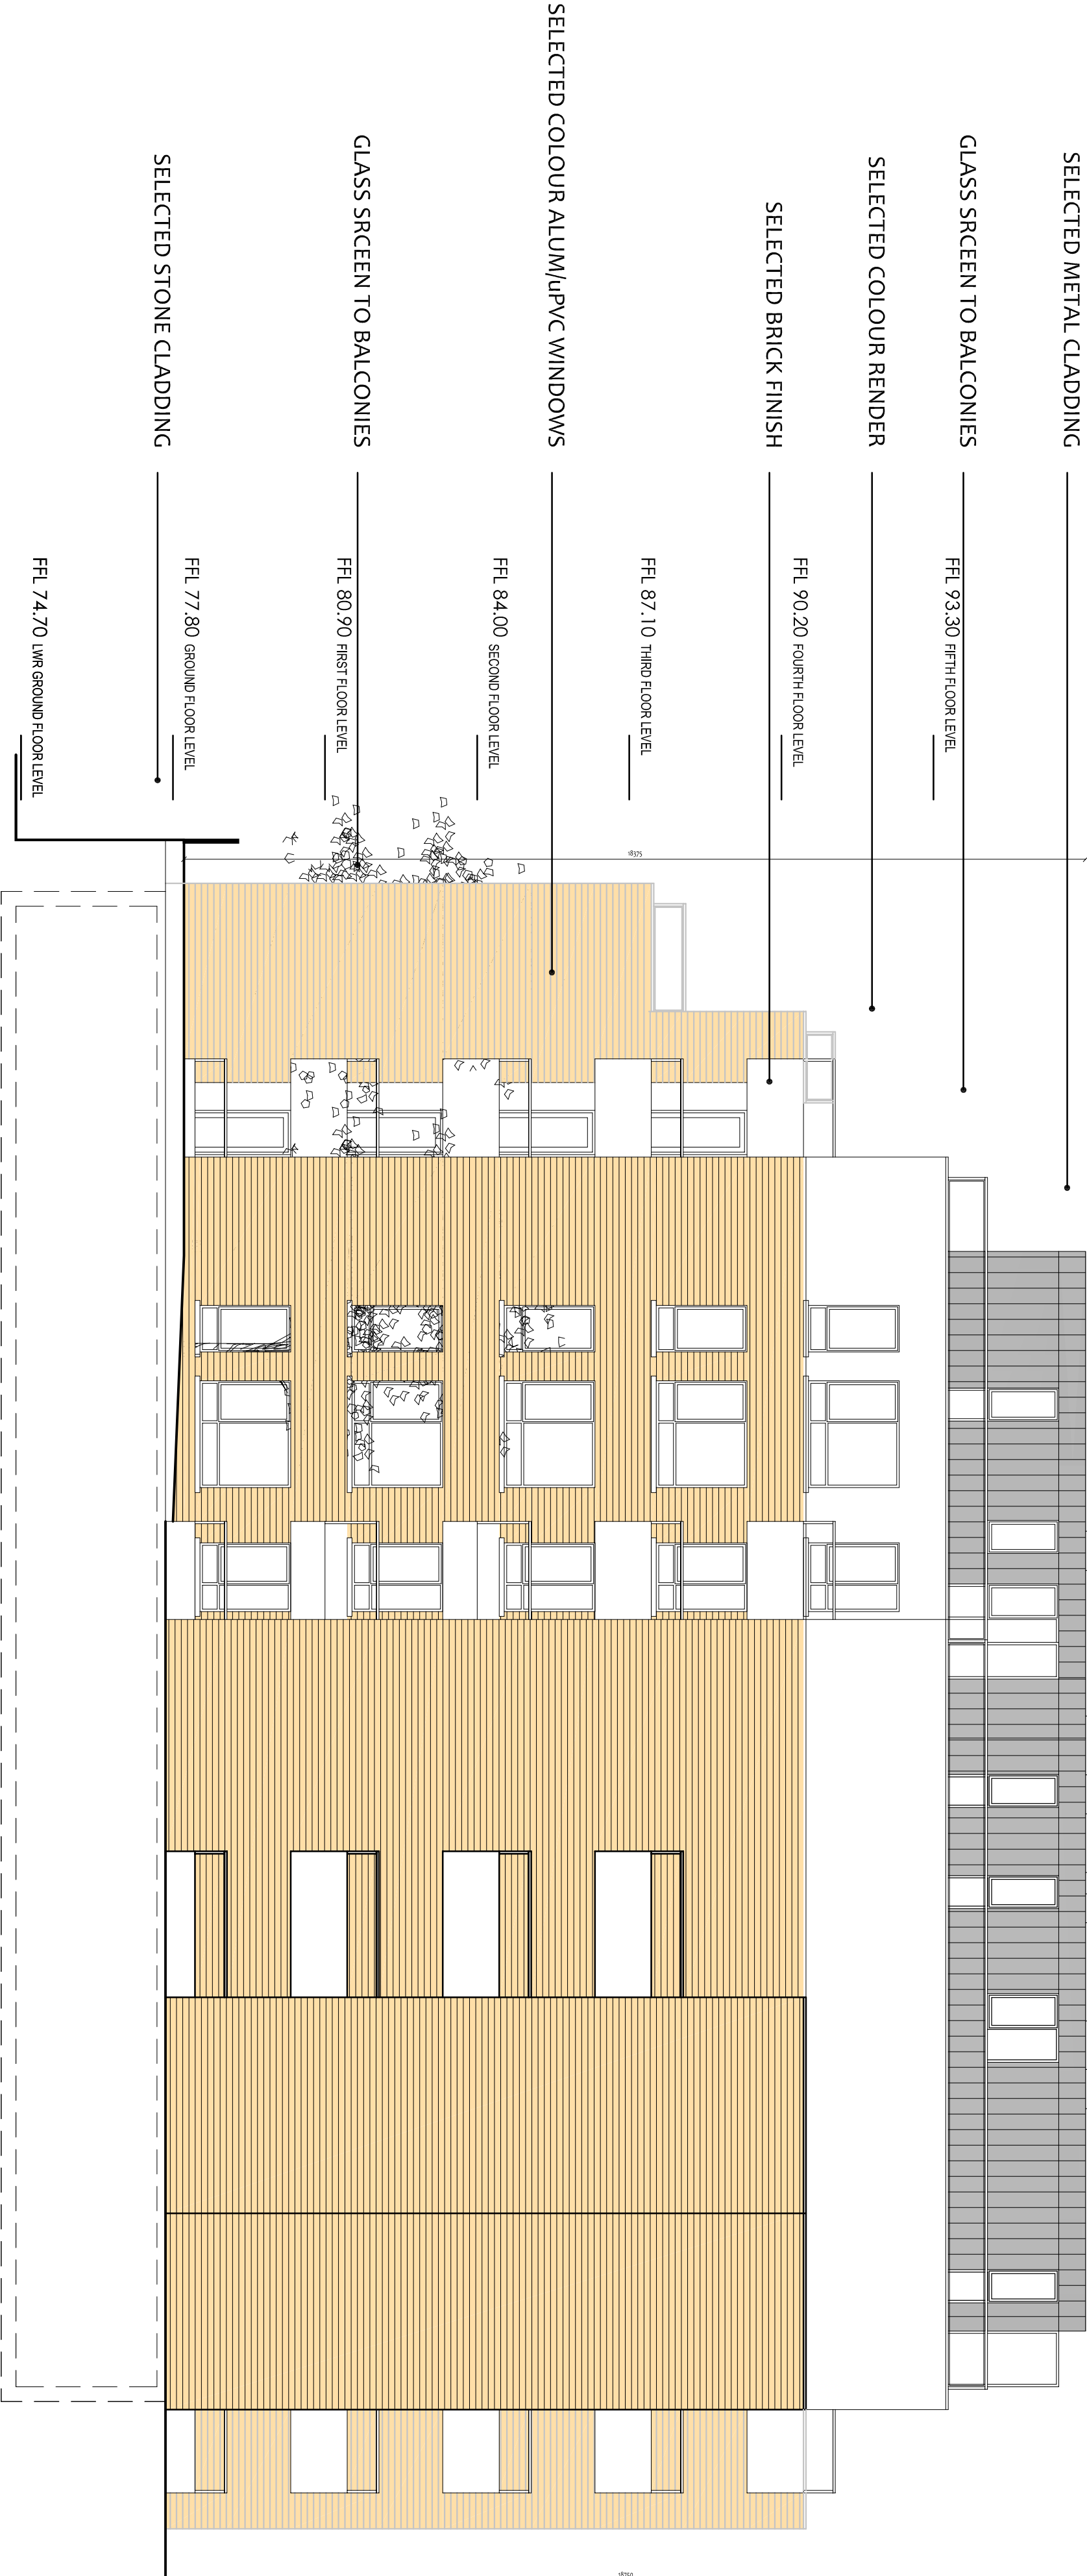

BLOCK C
EAST ELEVATION

B	14-03-21	PK	ALTERATION FROM DISCUSSIONS WITH AAP	
A	20-05-21	PK	ALTERATION FROM DISCUSSIONS WITH DARC	
MARK	DATE	BY	REVISION	



MCGRANE & PARTNERS LTD.
ARCHITECTS, CONSULTING ENGINEERS &
INTERIOR DESIGNERS
PARADIGM HOUSE
DUNDURUM OFFICE PARK, DUBLIN 14.
TEL: (0) 296 247 0000 FAX: (0) 296 2484
EMAIL: info@mcgranepartnersarchitects.com
WEB: mcgranepartnersarchitects.com

PROJECT : Strategic Housing Development at Glenamuck Road North, Carrickmines, Dublin 18.			
CLIENT : MORAN PARK HOMEBUILDERS LTD.			
DRG. TITLE : BLOCK C ELEV 2	DATE : MAR. 22	SIZE : A1	
BY : MONI AISSANE	SCALE : 1:100	DRG. NO. : 2102_PD35B	