

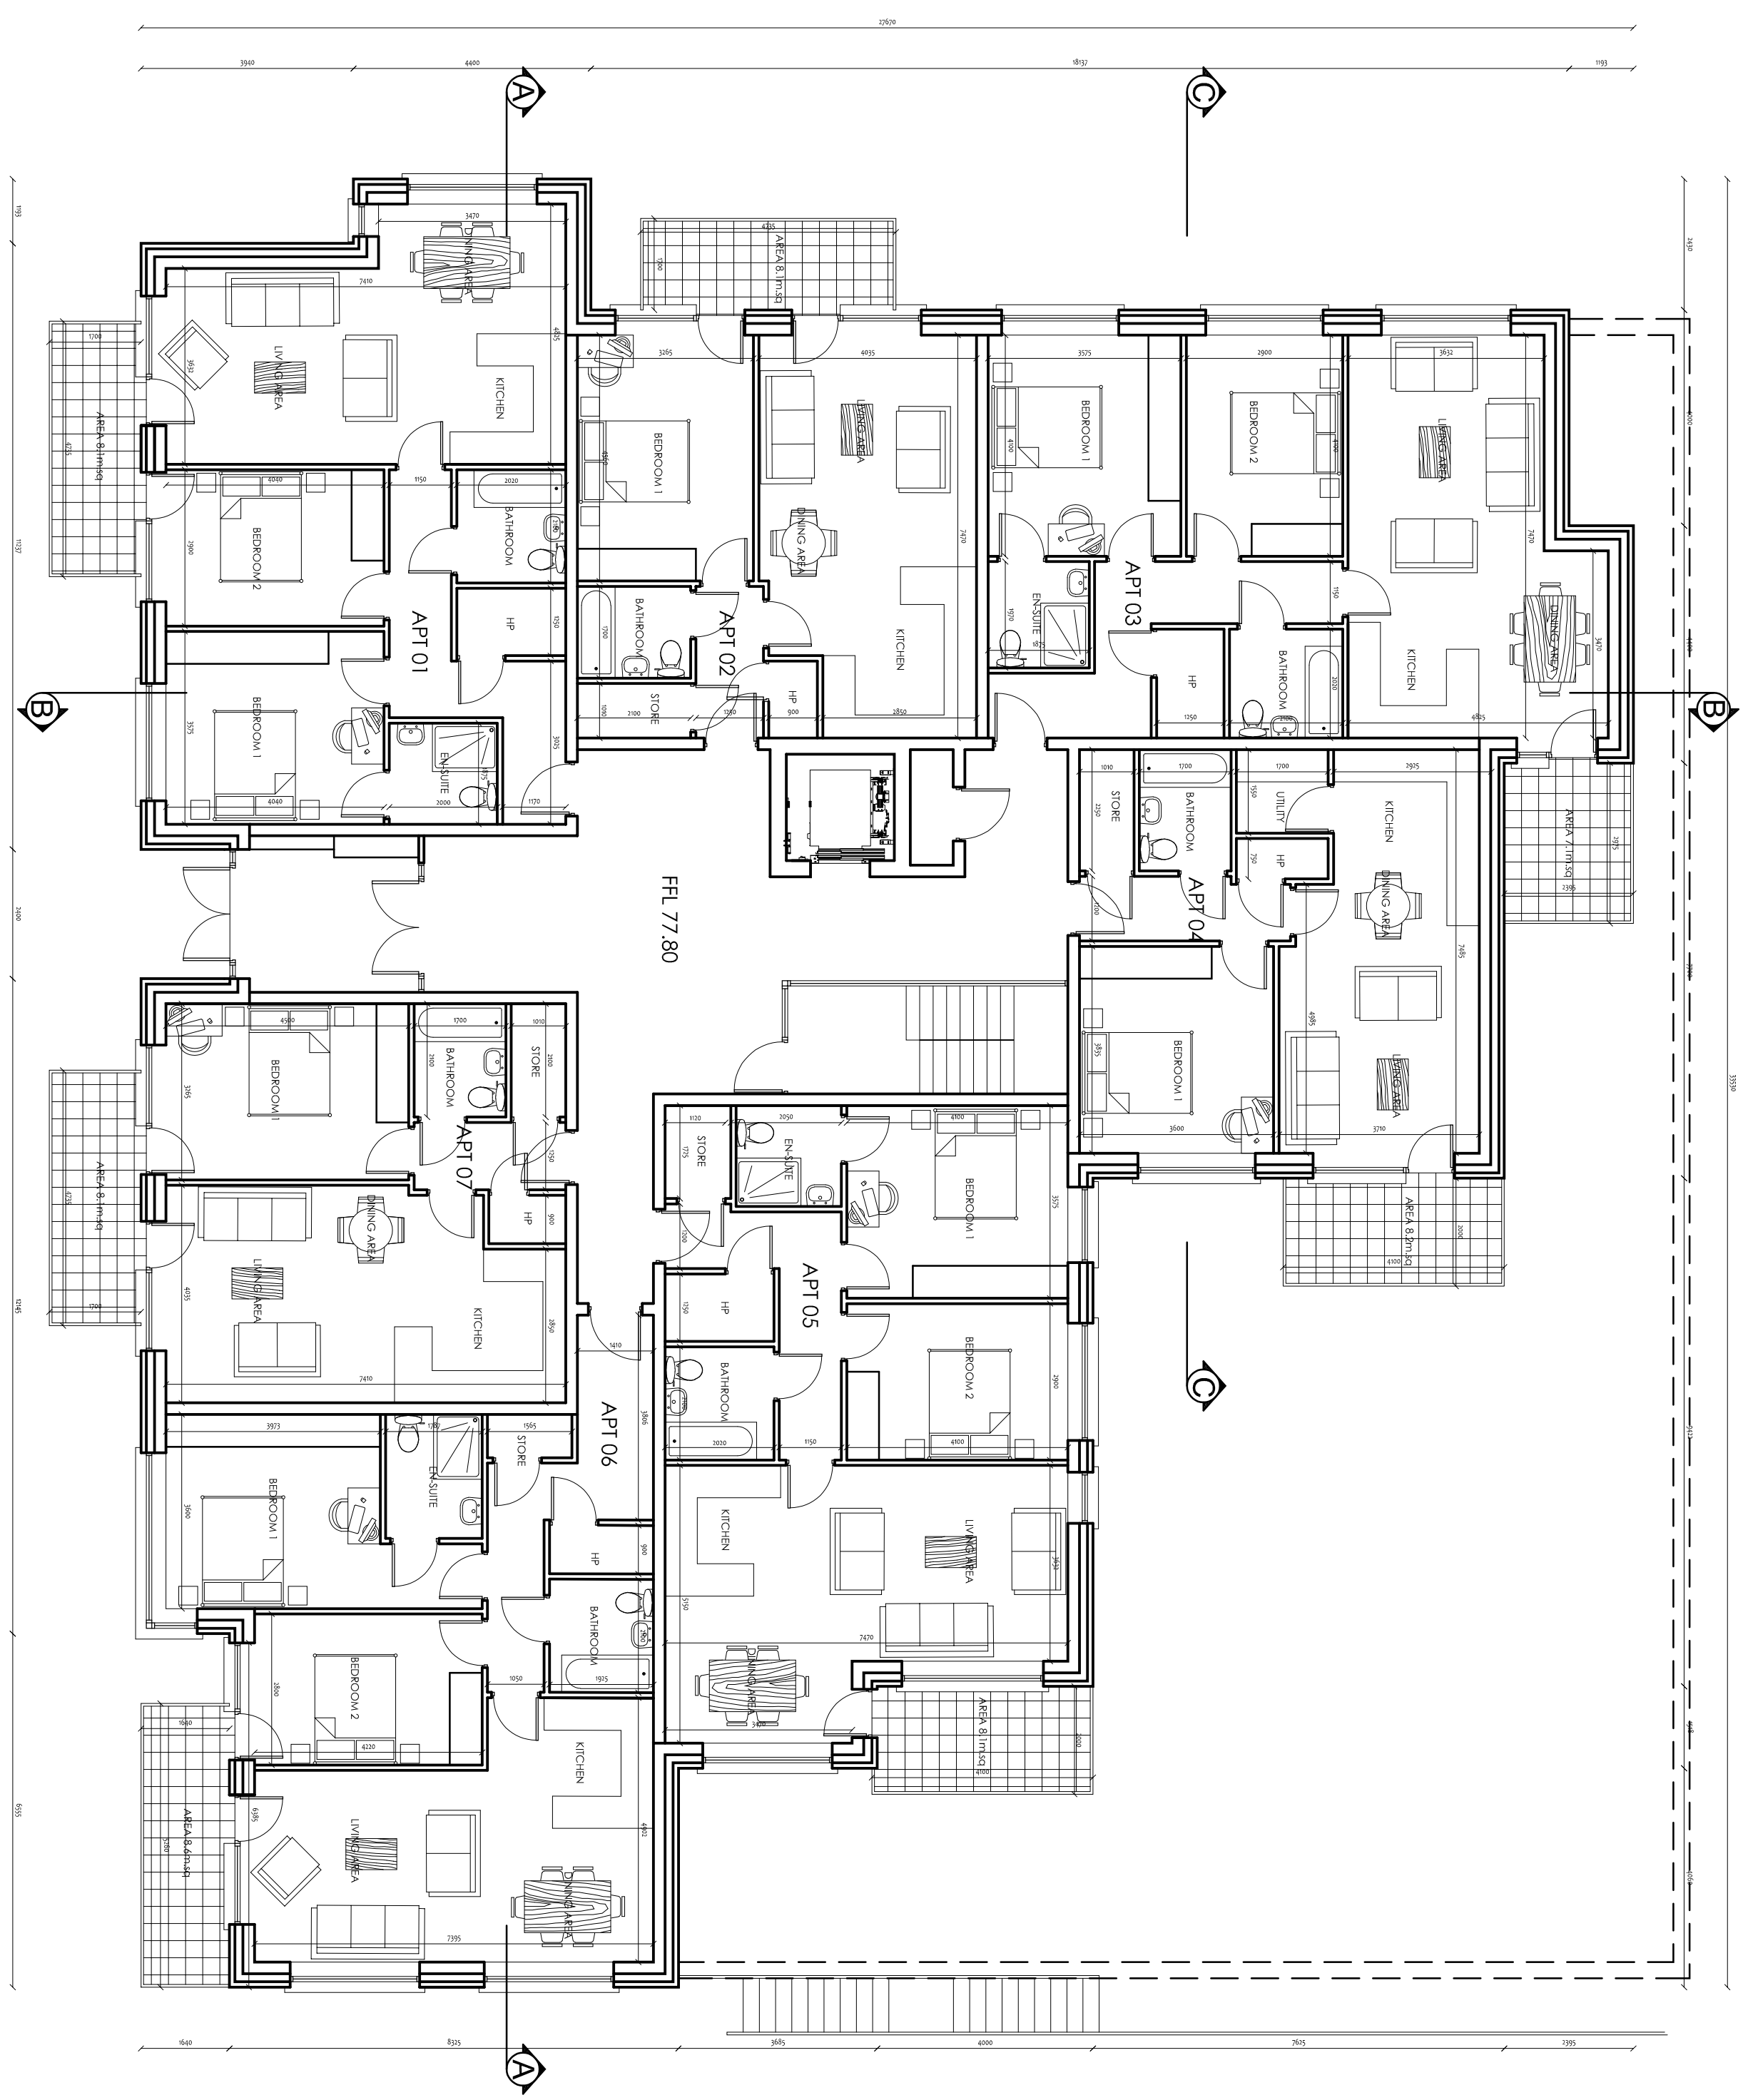


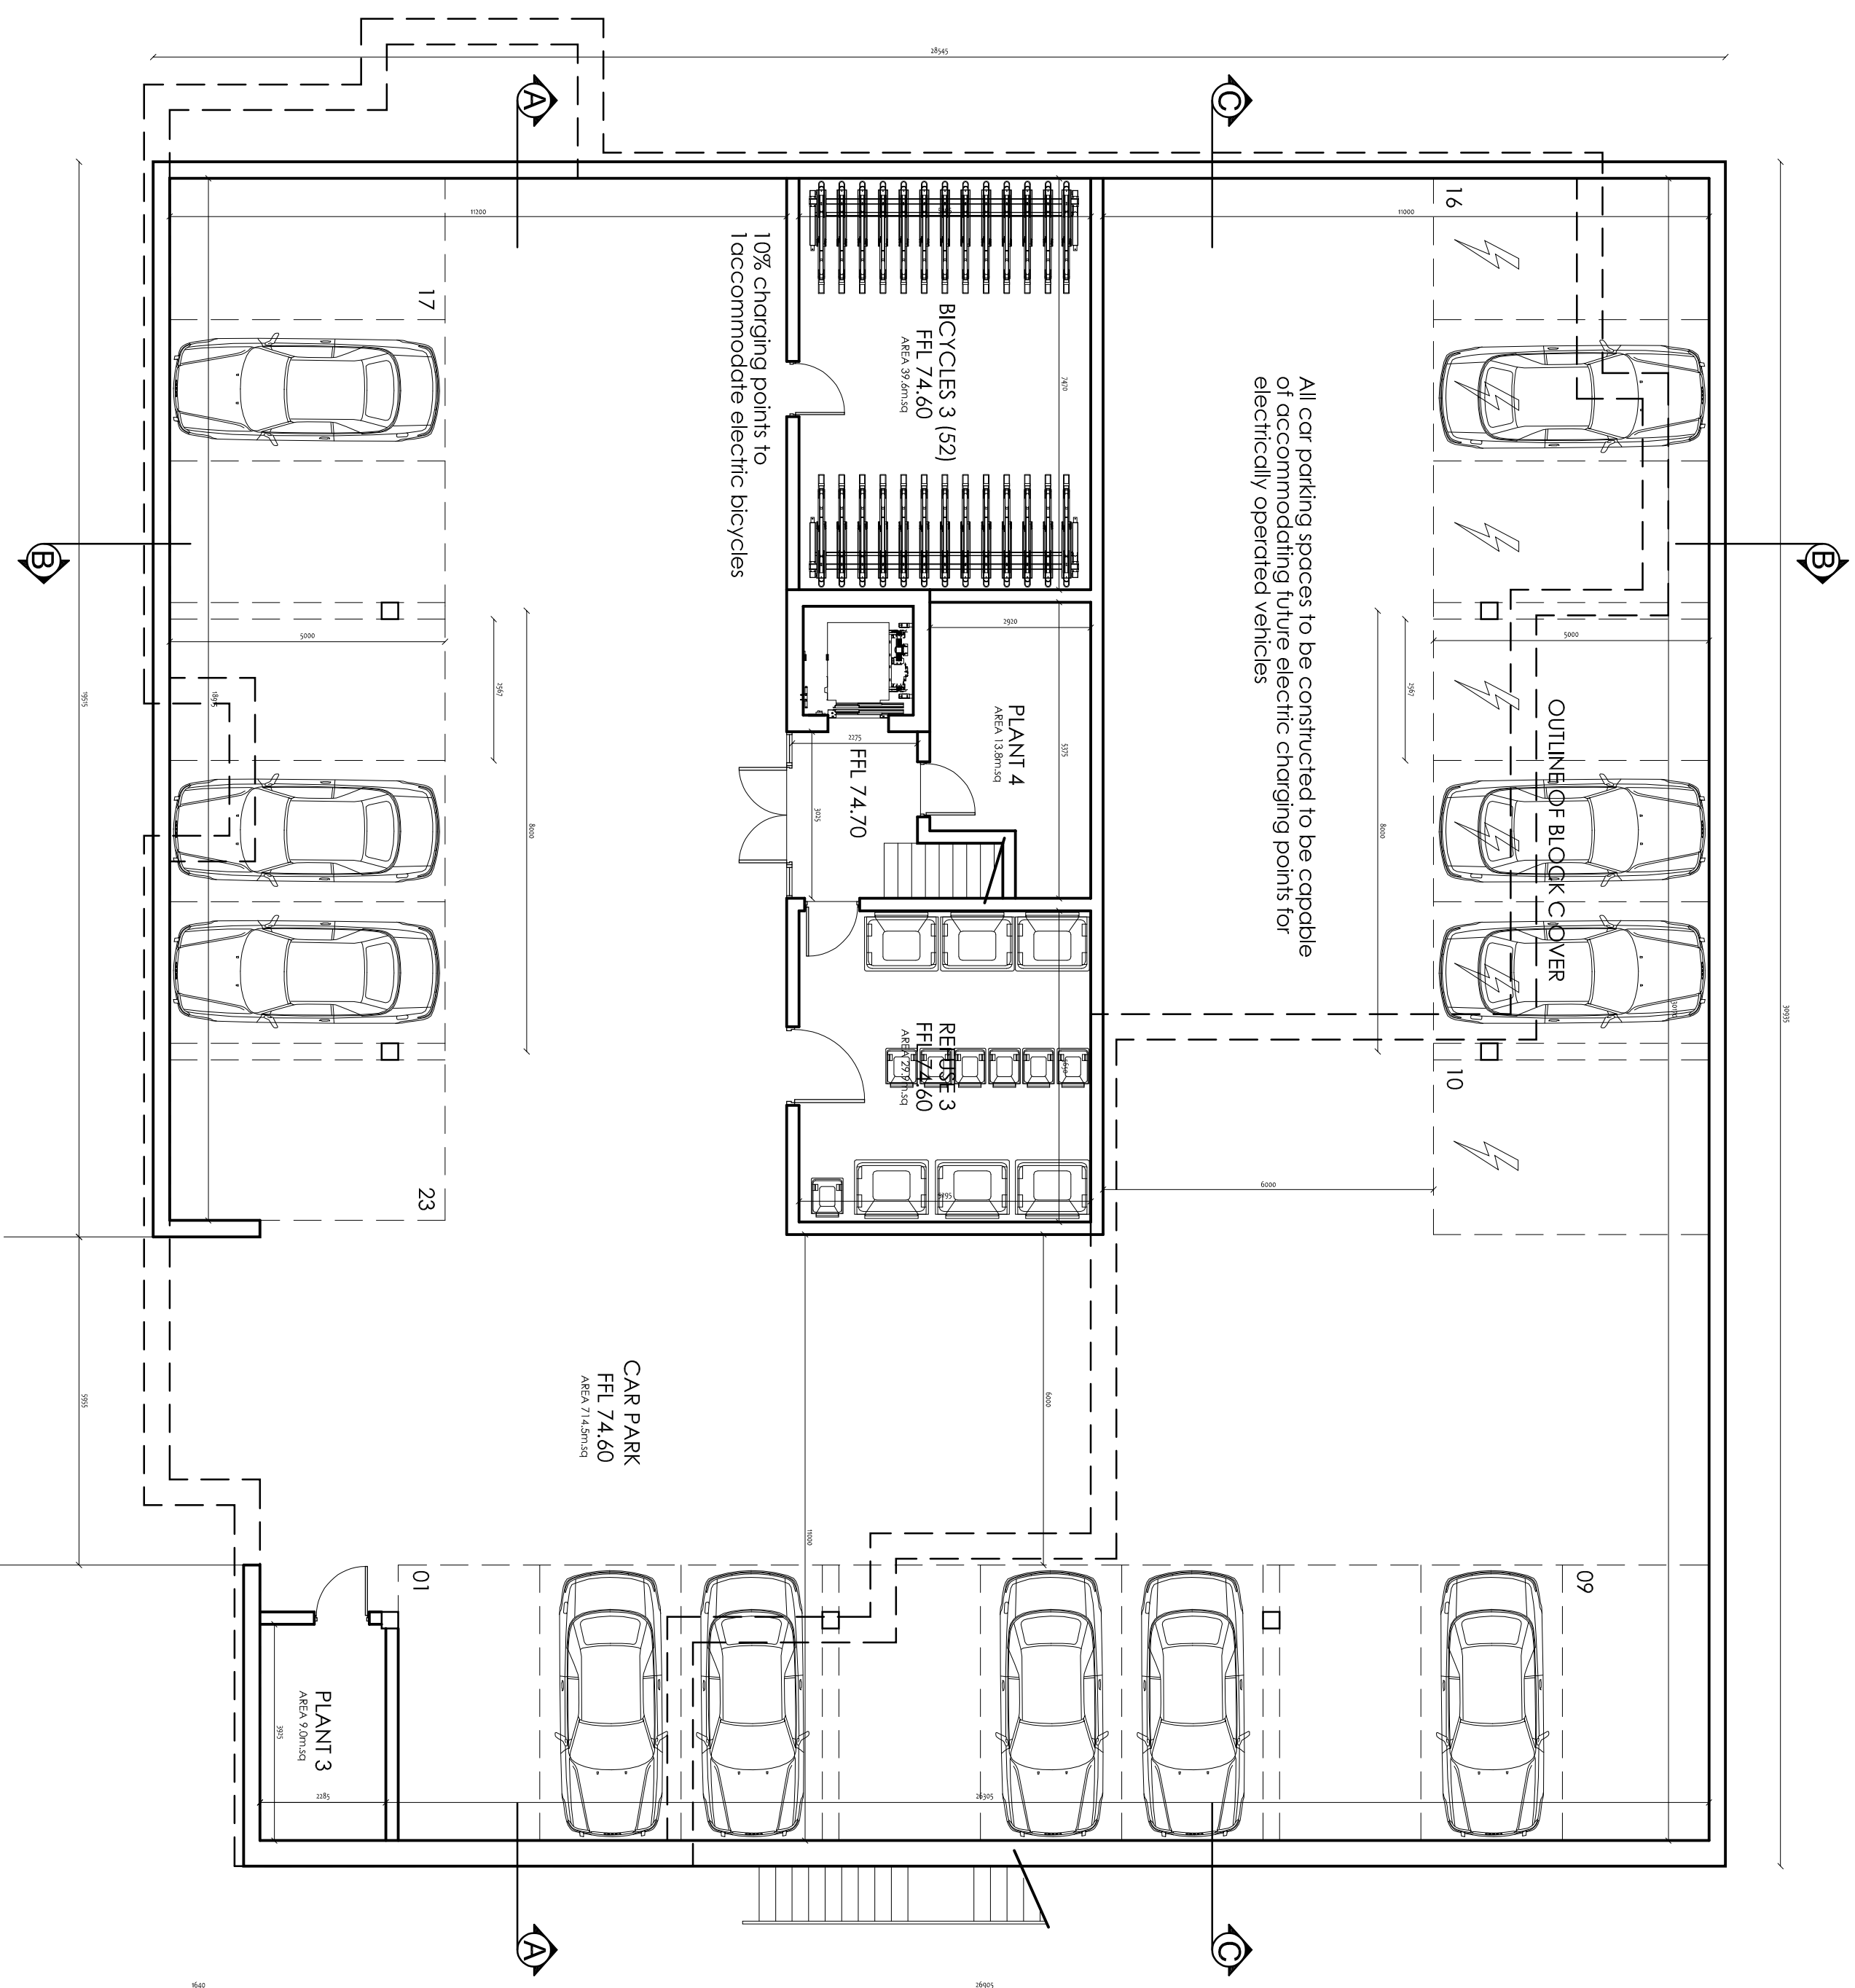

BLOCK C
LOWER GROUND FLOOR PLAN

BLOCK C
GROUND FLOOR PLAN

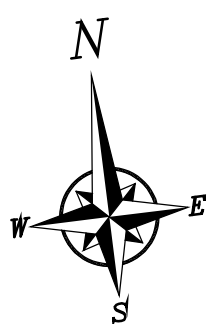

B	12-01-22	RK	ALTERATION FROM DISCUSSIONS WITH ABP
A	20-05-21	RK	ALTERATION FROM DISCUSSIONS WITH DLCC
MARK	DATE	BY	REVISION



McGANE AND PARTNERS, ARCHITECTS, CONSULTING ENGINEERS, INTERIOR DESIGNERS

McGRANE & PARTNERS LTD.
ARCHITECTS, CONSULTING ENGINEERS &
INTERIOR DESIGNERS
PARADIGM HOUSE,
DUNDRUM OFFICE PARK, DUBLIN 14.
TEL: (01) 296 2471 FAX: (01) 296 2484
E-MAIL: mcgrane@mcgrane.ie
WEB: mcgraneandpartners.ie

PROJECT:
Strategic Housing Development at Glenamuck Road
North, Carrickmines, Dublin 18.

MORAN PARK HOMEBUILDERS LTD.

DRG. TITLE: BLOCK C LGF & GF PLAN	DATE: MAR. '22	SIZE: A1
--------------------------------------	-------------------	-------------

BY: RORY KISSANE	SCALE: 1:100	DRG. NO.: 2102 PD30B
---------------------	-----------------	-------------------------