



TOTAL ROOF AREA 627.8m.sq.
GREEN ROOF AREA: 491.6m.sq. (78.3%)


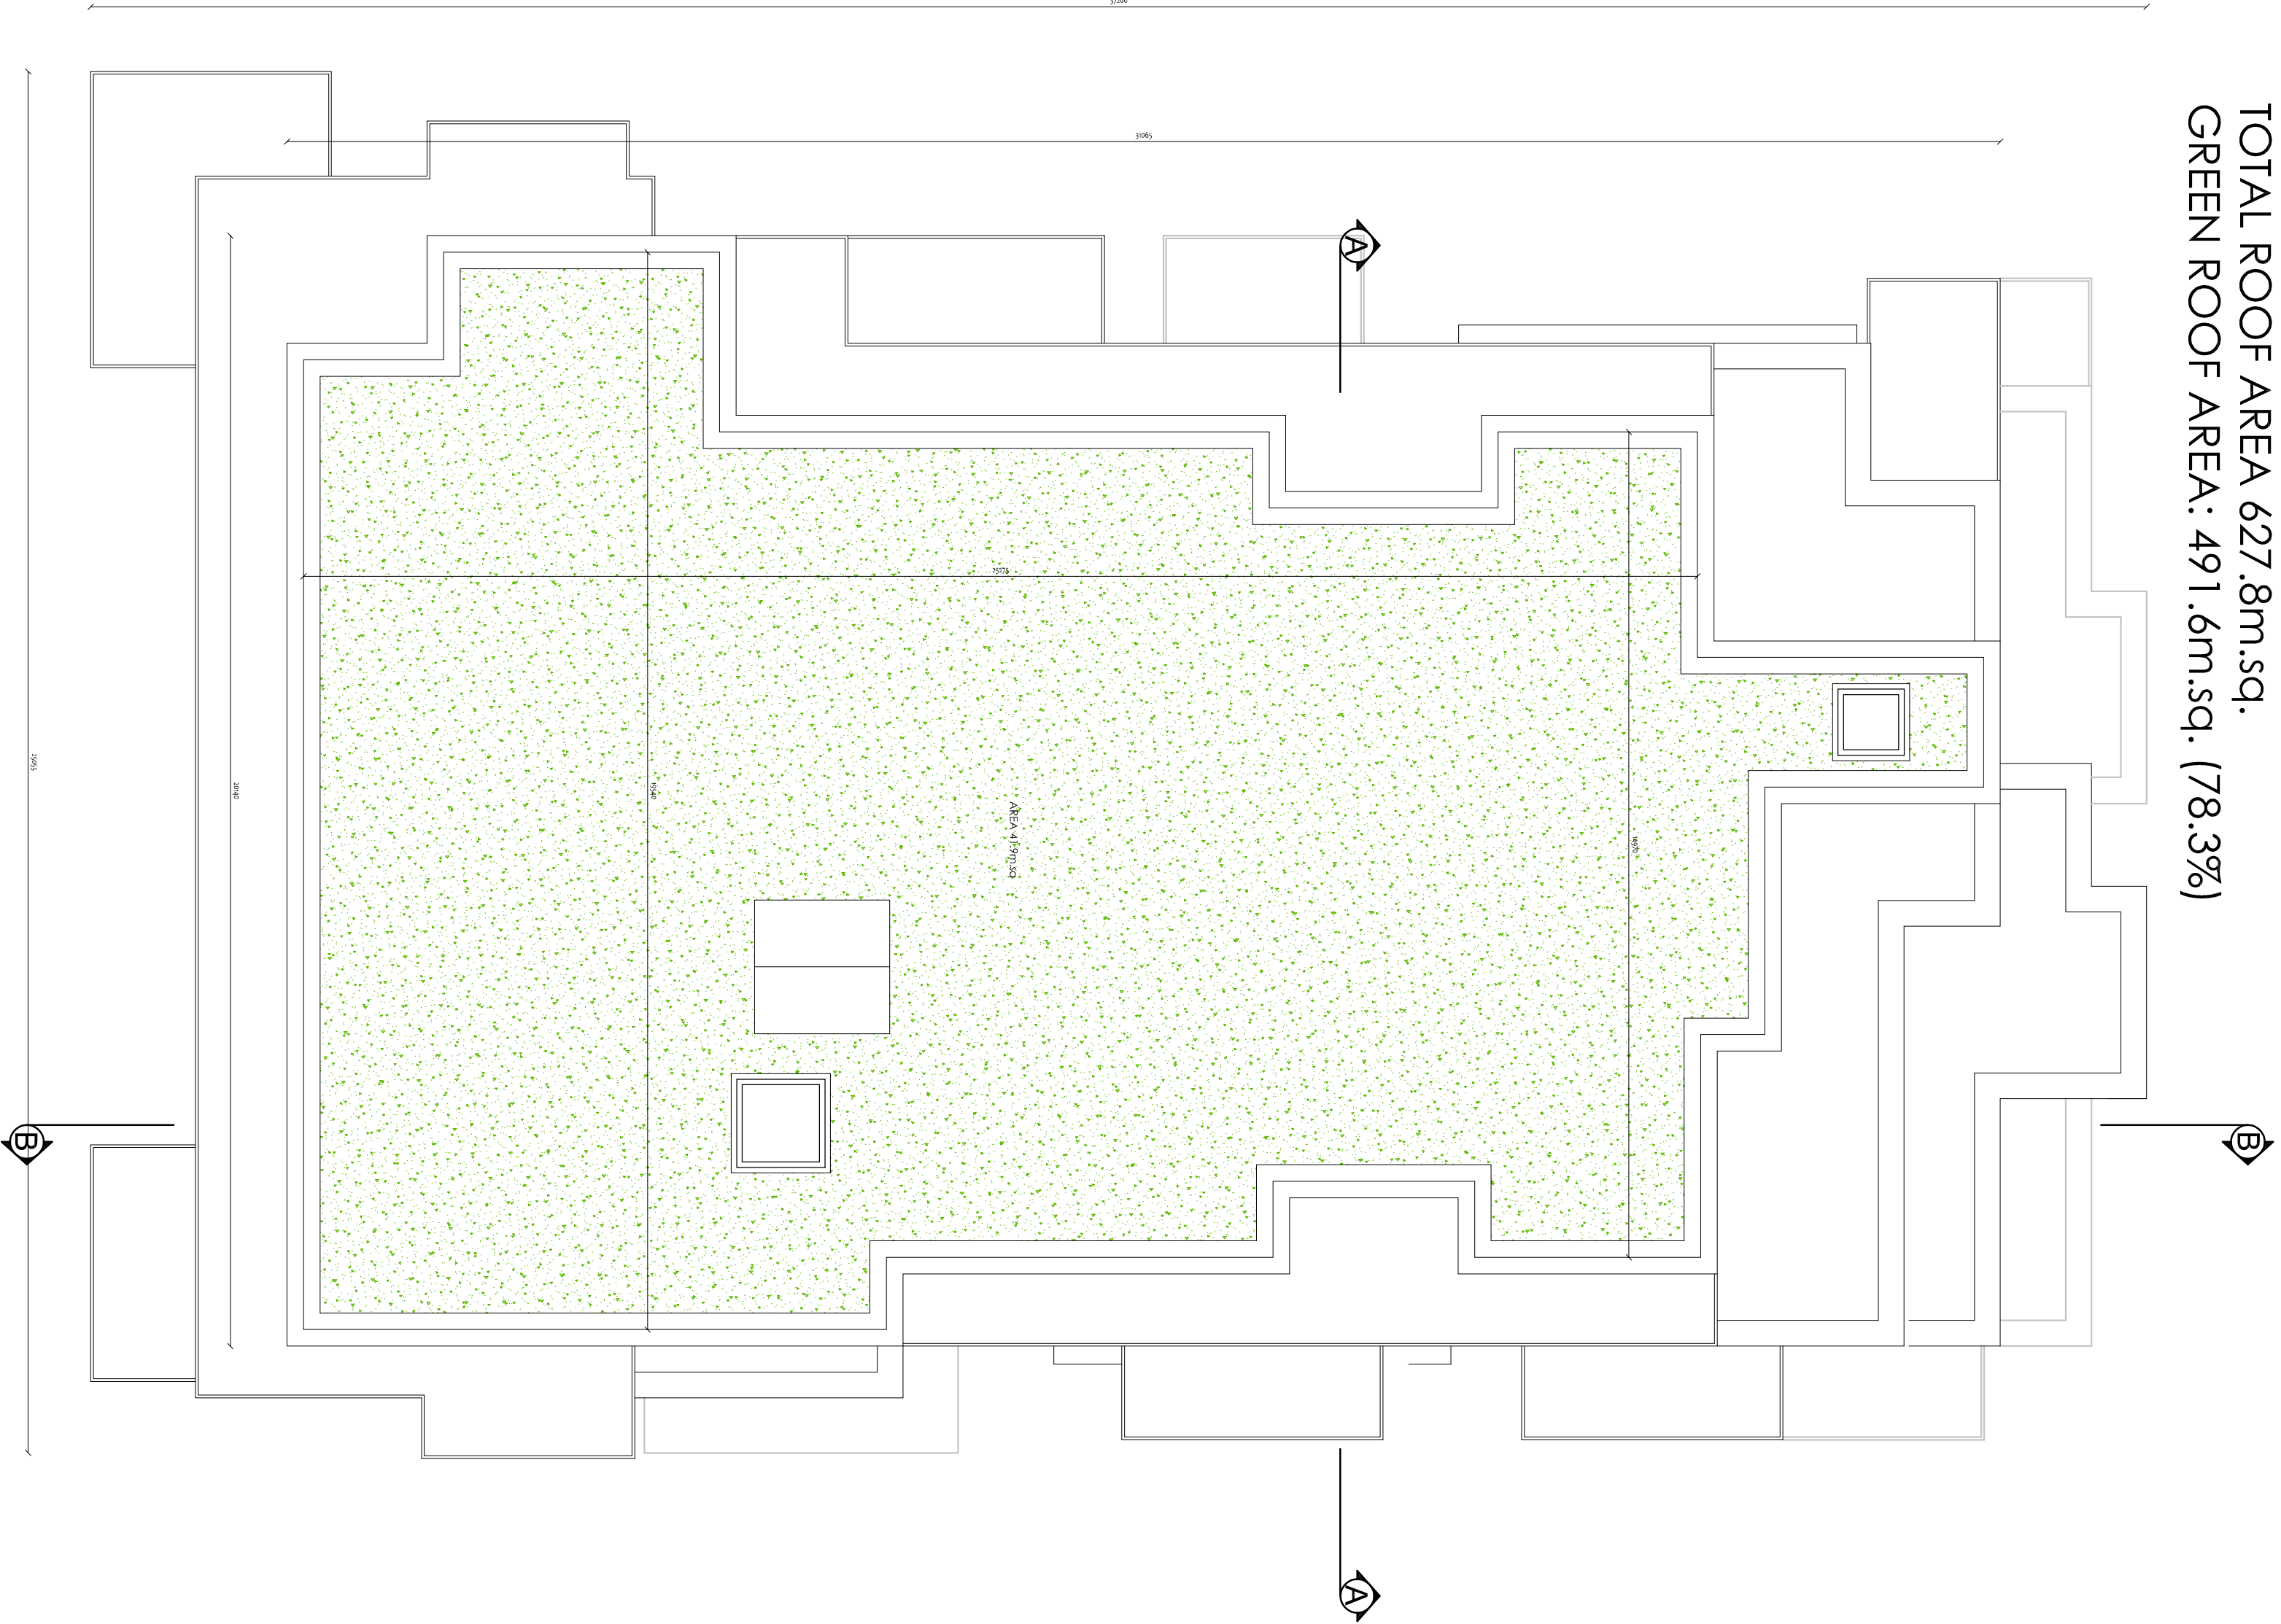


BLOCK A
ROOF PLAN

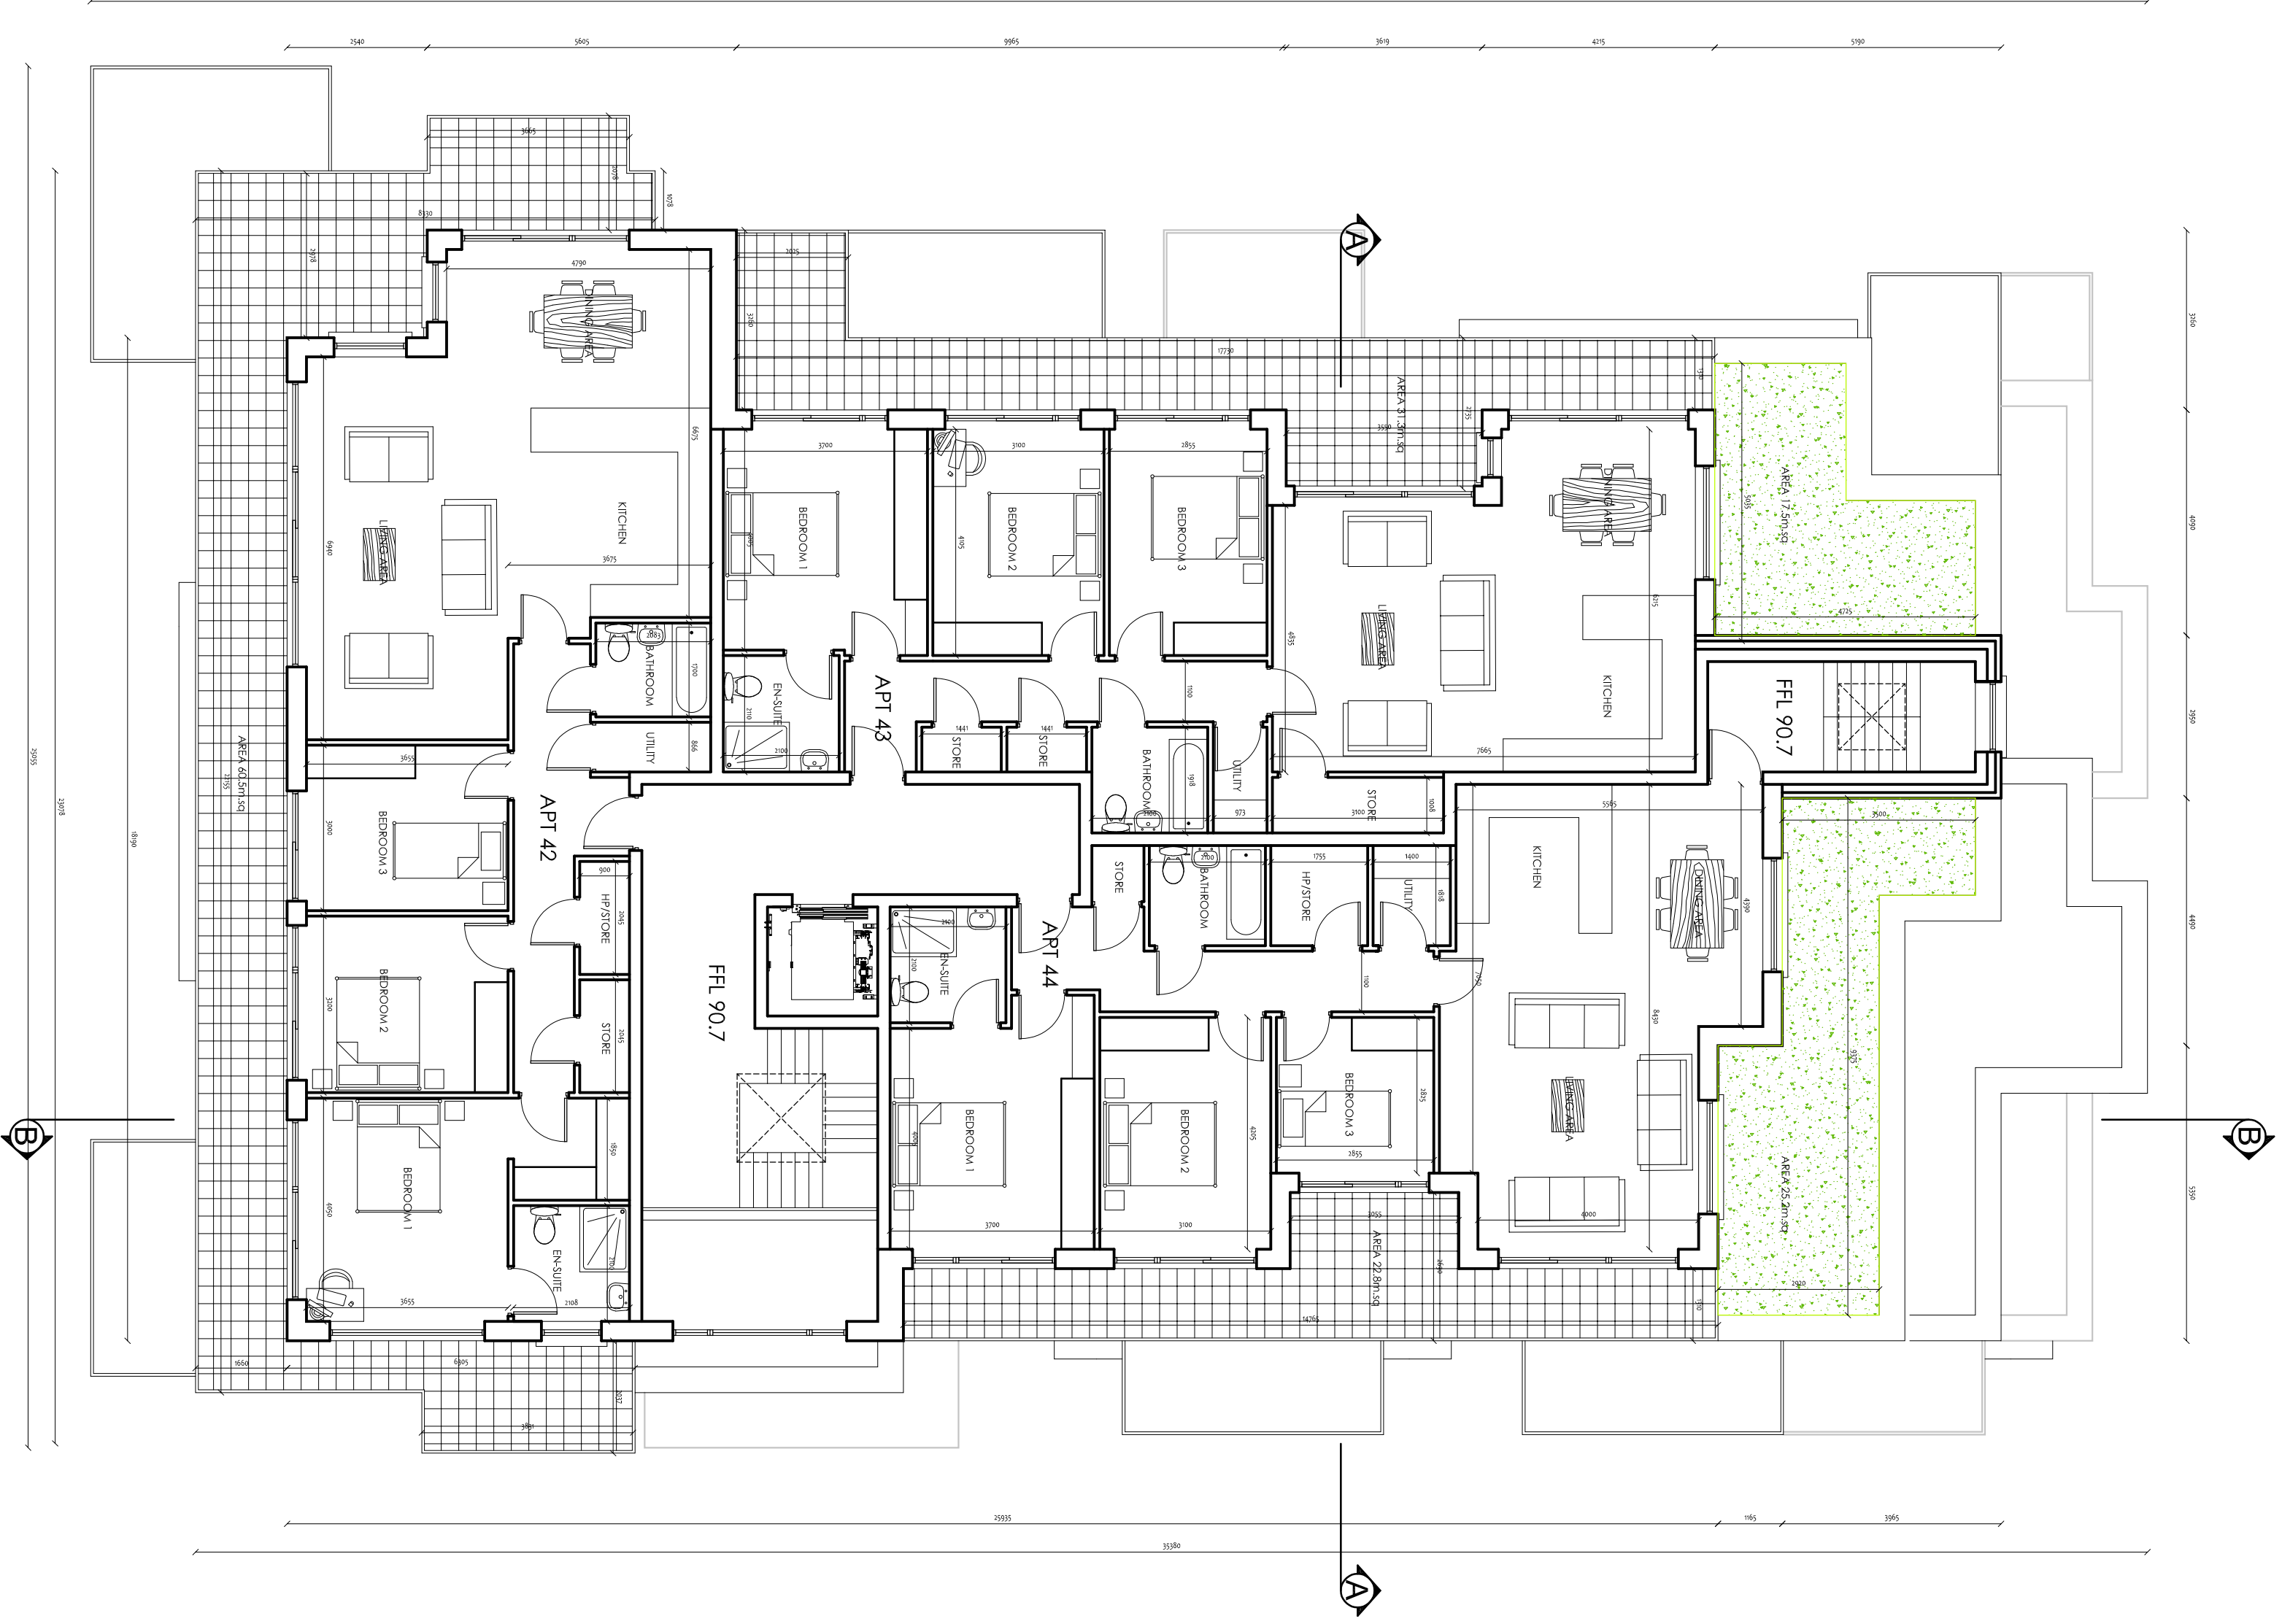

BLOCK A
SIXTH FLOOR

B	02-12-21	PK	ALTERATION FROM DISCUSSIONS WITH ADP		
A	20-05-21	PK	ALTERATION FROM DISCUSSIONS WITH DARC		
MARK	DATE	BY	REVISION		

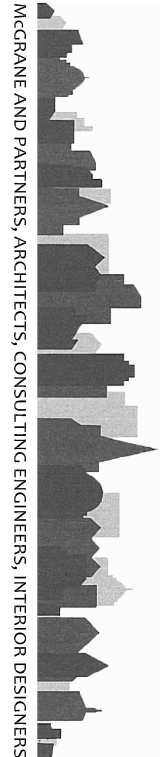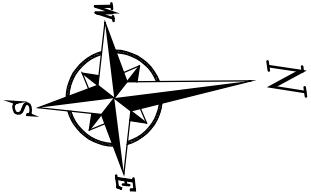

MCGRANE & PARTNERS LTD.
ARCHITECTS, CONSULTING ENGINEERS &
INTERIOR DESIGNERS
PARADIGM HOUSE
DUNDURUM OFFICE PARK, DUBLIN 14.
TEL: (0) 296 242 0000 FAX: (0) 296 2484
EMAIL: info@mcgraneandpartners.com
WEB: www.mcgraneandpartners.com

PROJECT : Strategic Housing Development at Glenamuck Road North, Carrickmines, Dublin 18.			
CLIENT : MORAN PARK HOMEBUILDERS LTD.			
DRG. TITLE : BLOCK A 6F & ROOF PLAN	DATE : MAR. 22	SIZE : A1	
BY : NONI KISSANE	SCALE : 1:100	DRG. NO. : 2102_PD13B	