



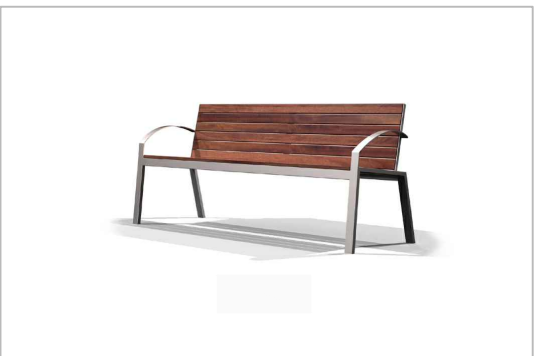

- Existing Boundary Treatment to be retained
- Feature Butt Wall (600mm) & Railing (1.2m high) Stone finish
- Butt Wall (600mm) & Railing (1.2m high) Stone finish/Rendered or similar approved
- Stone faced retaining wall & Railing (1.2m high)
- H1 - Hedge Planting Pollinator Hedge
- H2 - Hedge Planting Prunus laurocerasus
- Structured Play Elements Home & Garden
- Structured Play Elements Play & Stay
- Structured Play Elements House Slide
- Low Feature Wall - 500m high
- Feature Planter

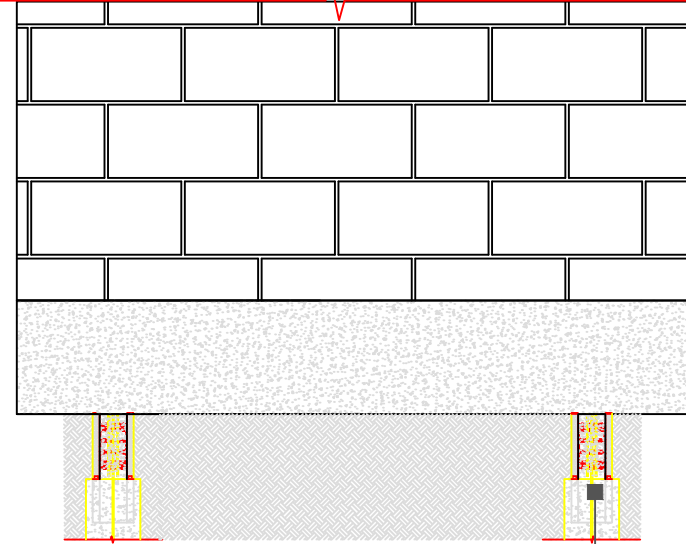





GROUND BEAM DETAIL (SPOT FOUNDATION) Scale 1:20



Proposed Ground Beam



Plan
Proposed Ground beam (spot foundation)
To reduce impact on roots of Existing trees.
Ground beam foundation to be specified by engineer.

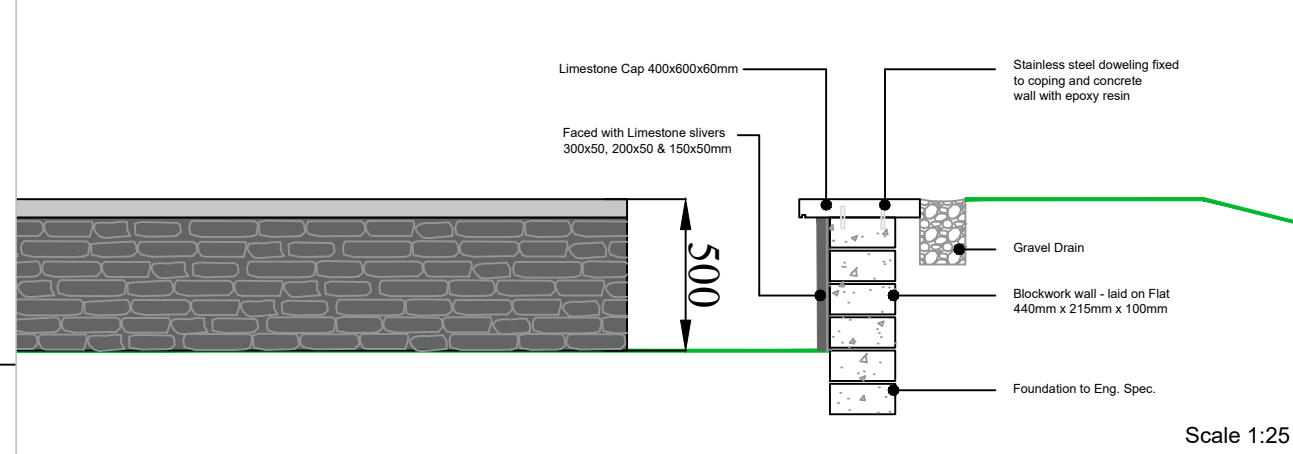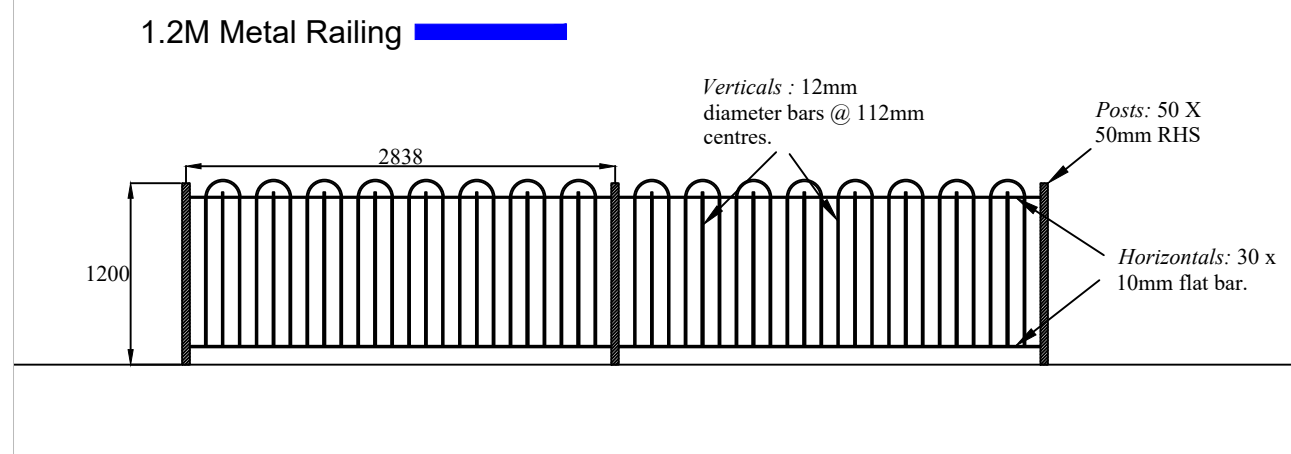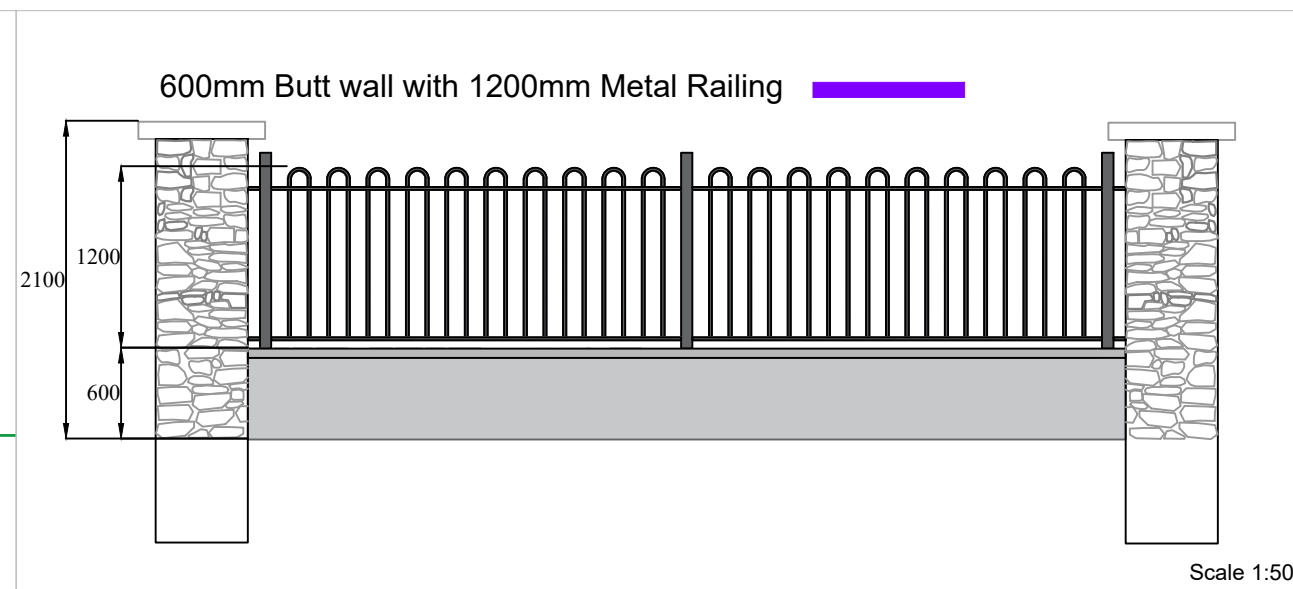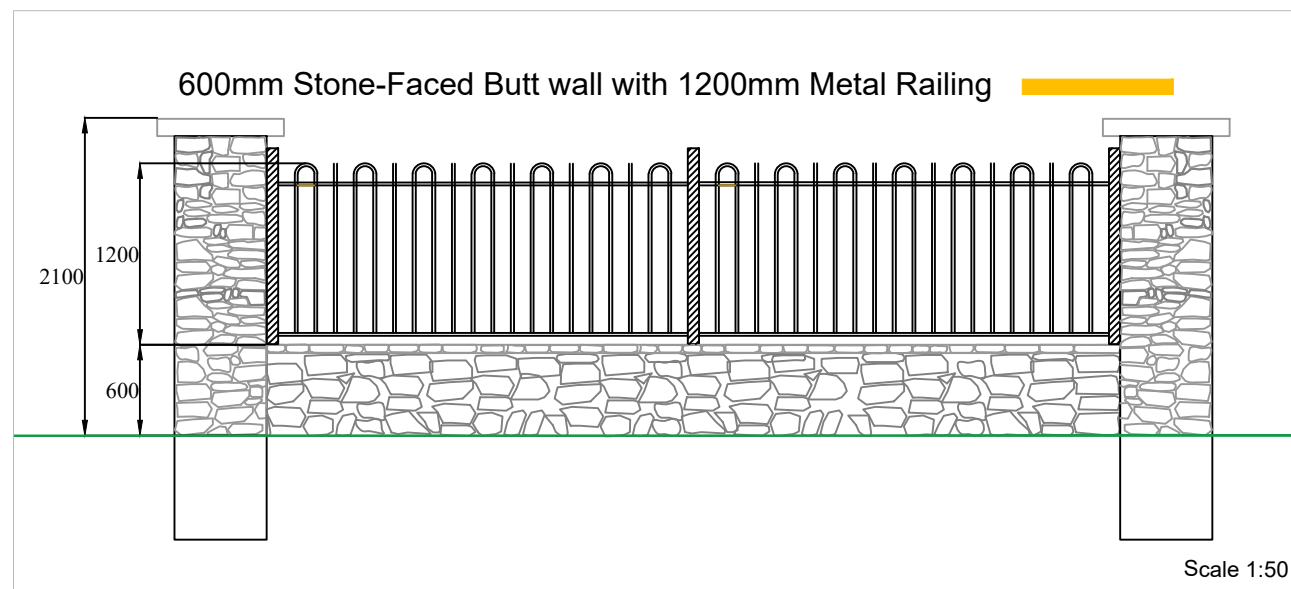

REV	DATE	BY	CHECKED	DESCRIPTION
E	04/04/2022	PR	RMD	Revised Layout
D	04/02/2022	MR	RMD	Revised Layout
C	01/02/2022	MR	RMD	Revised Layout
B	10/05/2021	MR	RMD	Revised Layout
A	26/03/2021	MR	RMD	Update Boundary Details

Project Title: Strategic Housing Development at Glenamuck Road North, Carrickmines, Dublin 18

Client:	Moran Park Homebuilders Ltd.	Dwg No. 2
Drawing Title:	Boundary Plan	Scale 1:250
Job No.	1596	Stage D
		Date 14/03/2021



Ronan MacDiarmada + Associates Ltd.
Landscape Architects and Consultants.

5 Tootenhill, Rathcoole, Co. Dublin
tel: +353 1 412 4476 mob: 086 26 25 438
fax: +353 1 401 3748 e-mail: ronan@rmda.ie