


Landscape Section A-AA

Scale 1:200

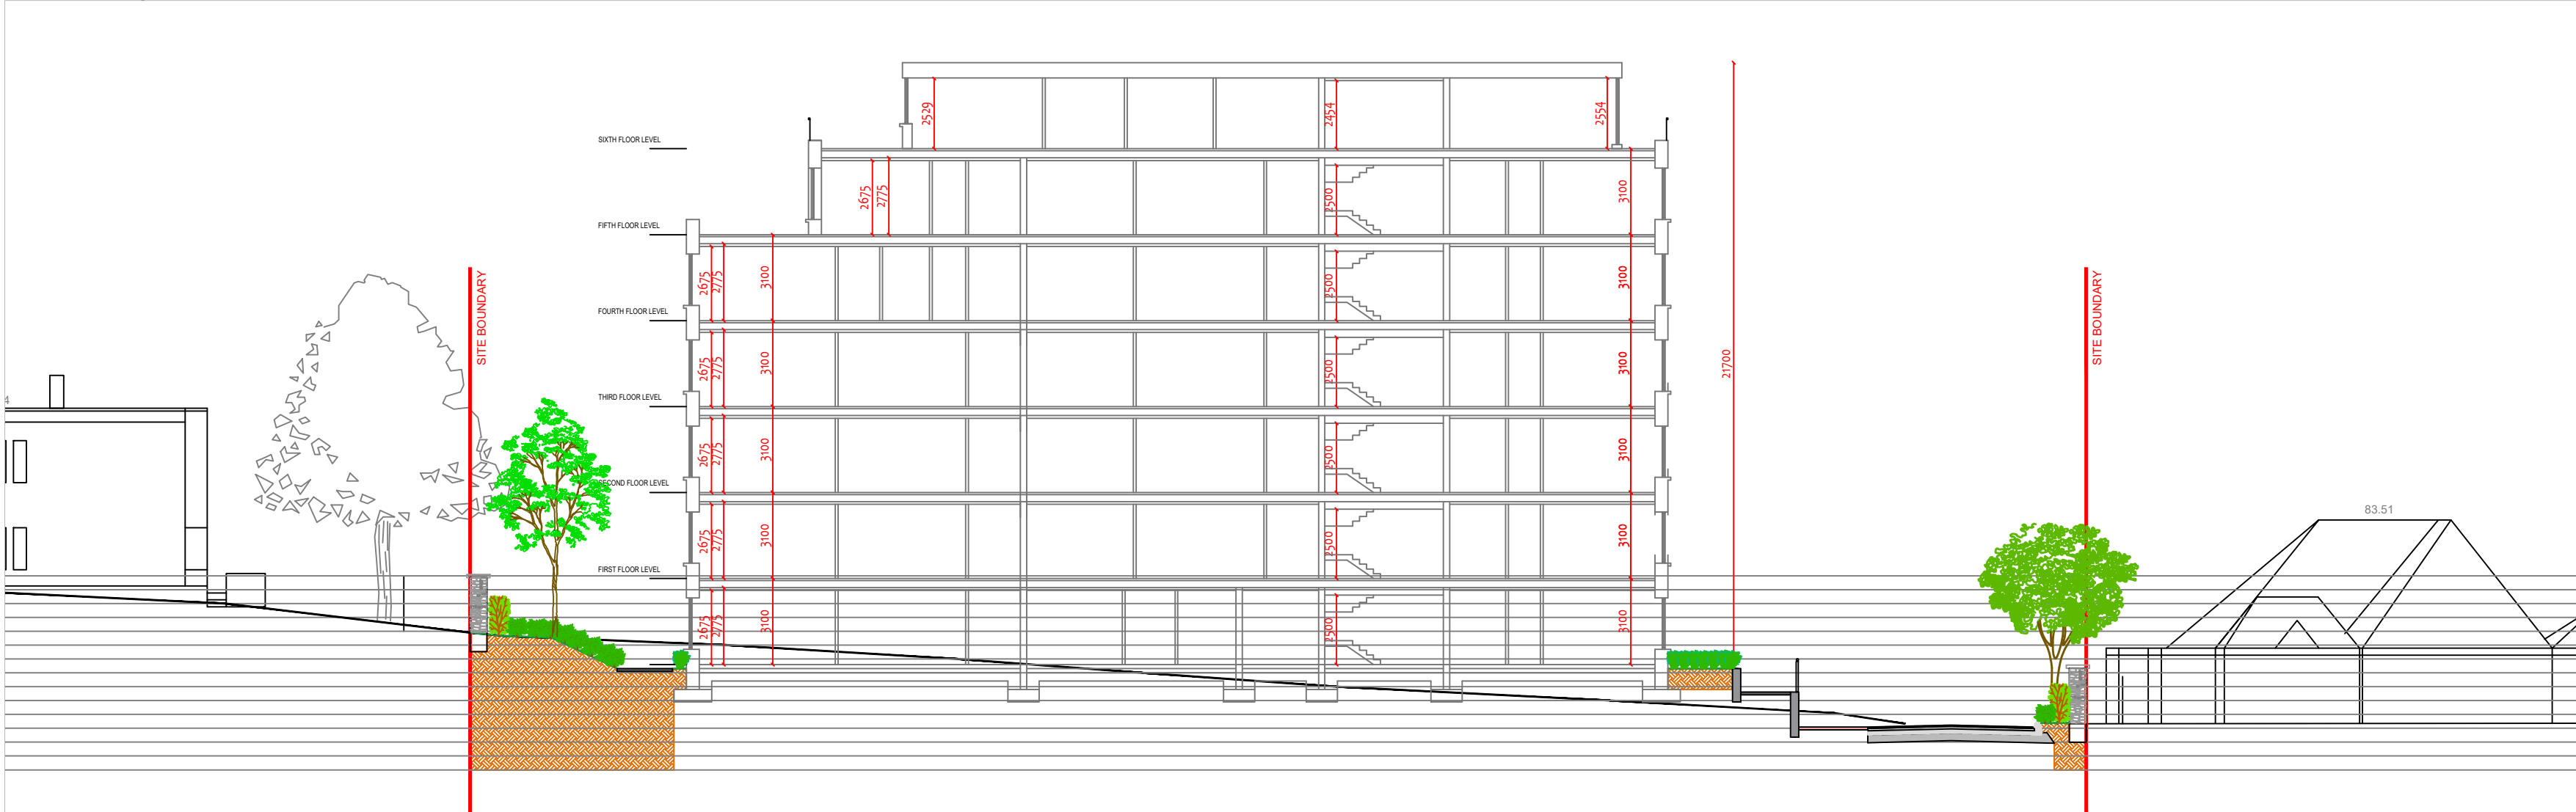


Landscape Section B-BB

Scale 1:200




Landscape Section D-DD

Scale 1:200

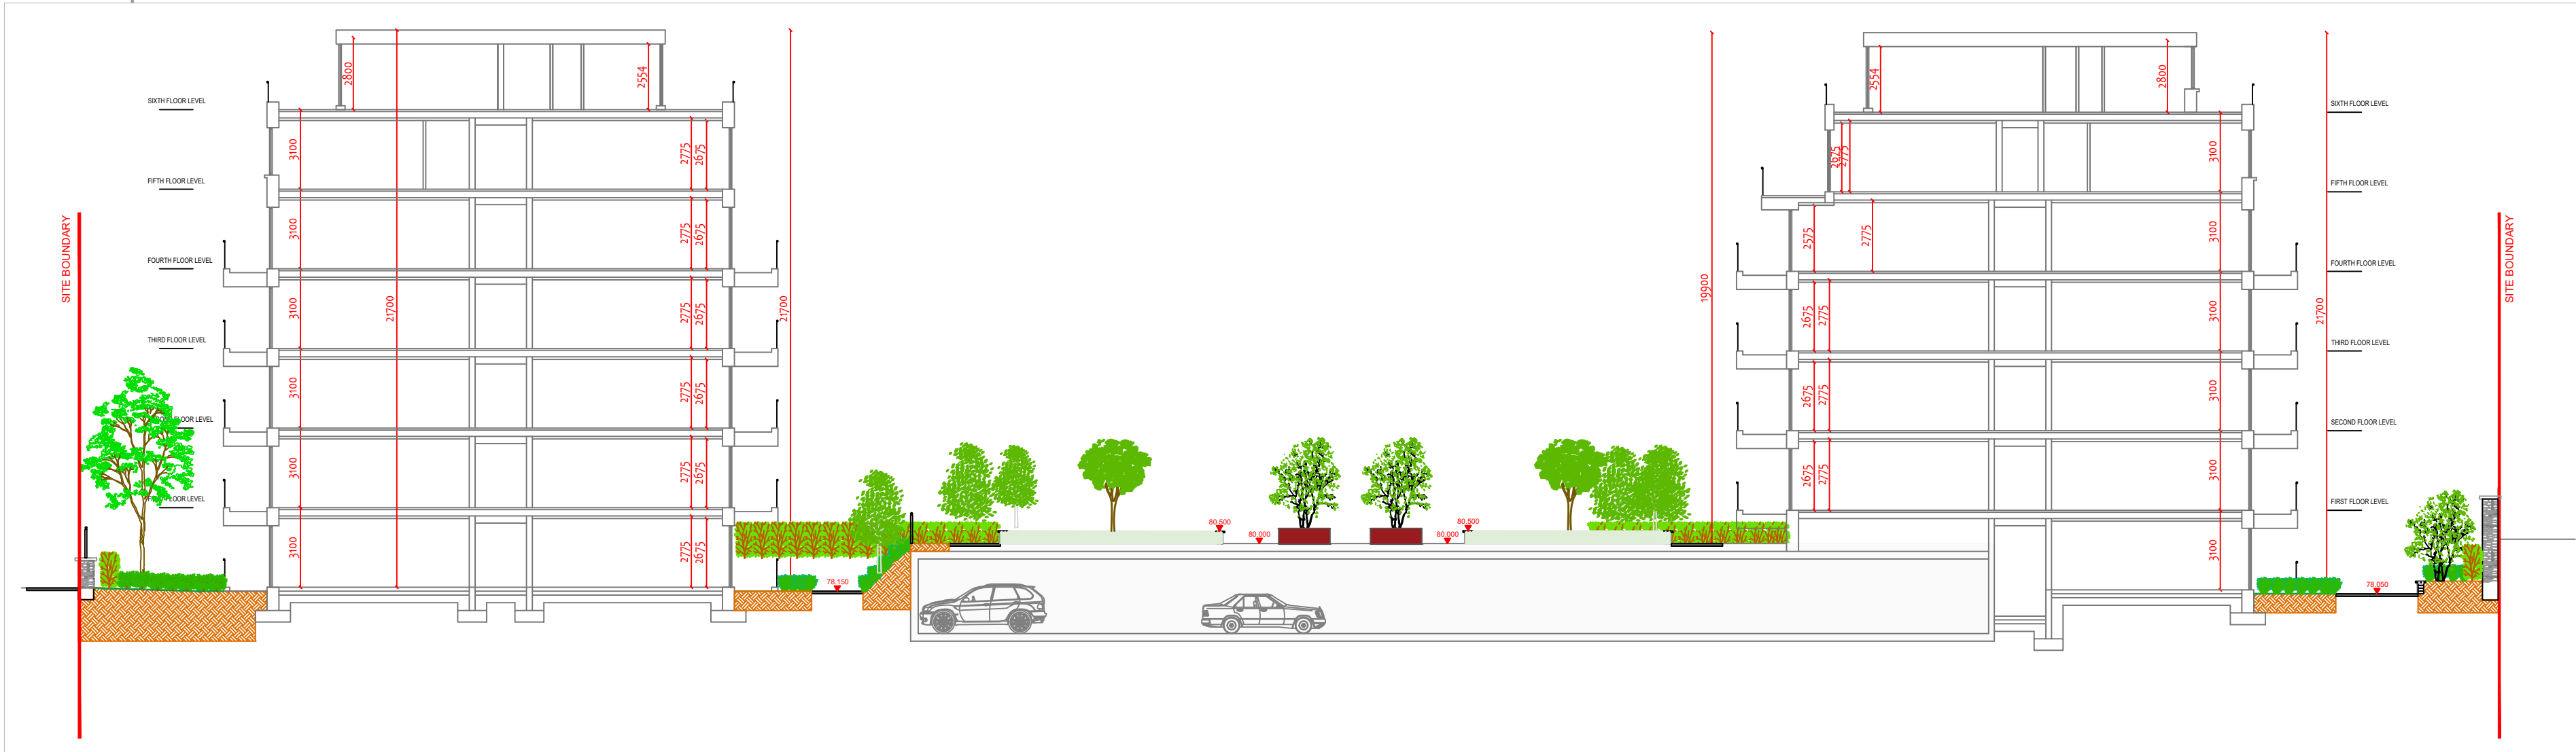


Landscape Section Locations

Scale 1:500

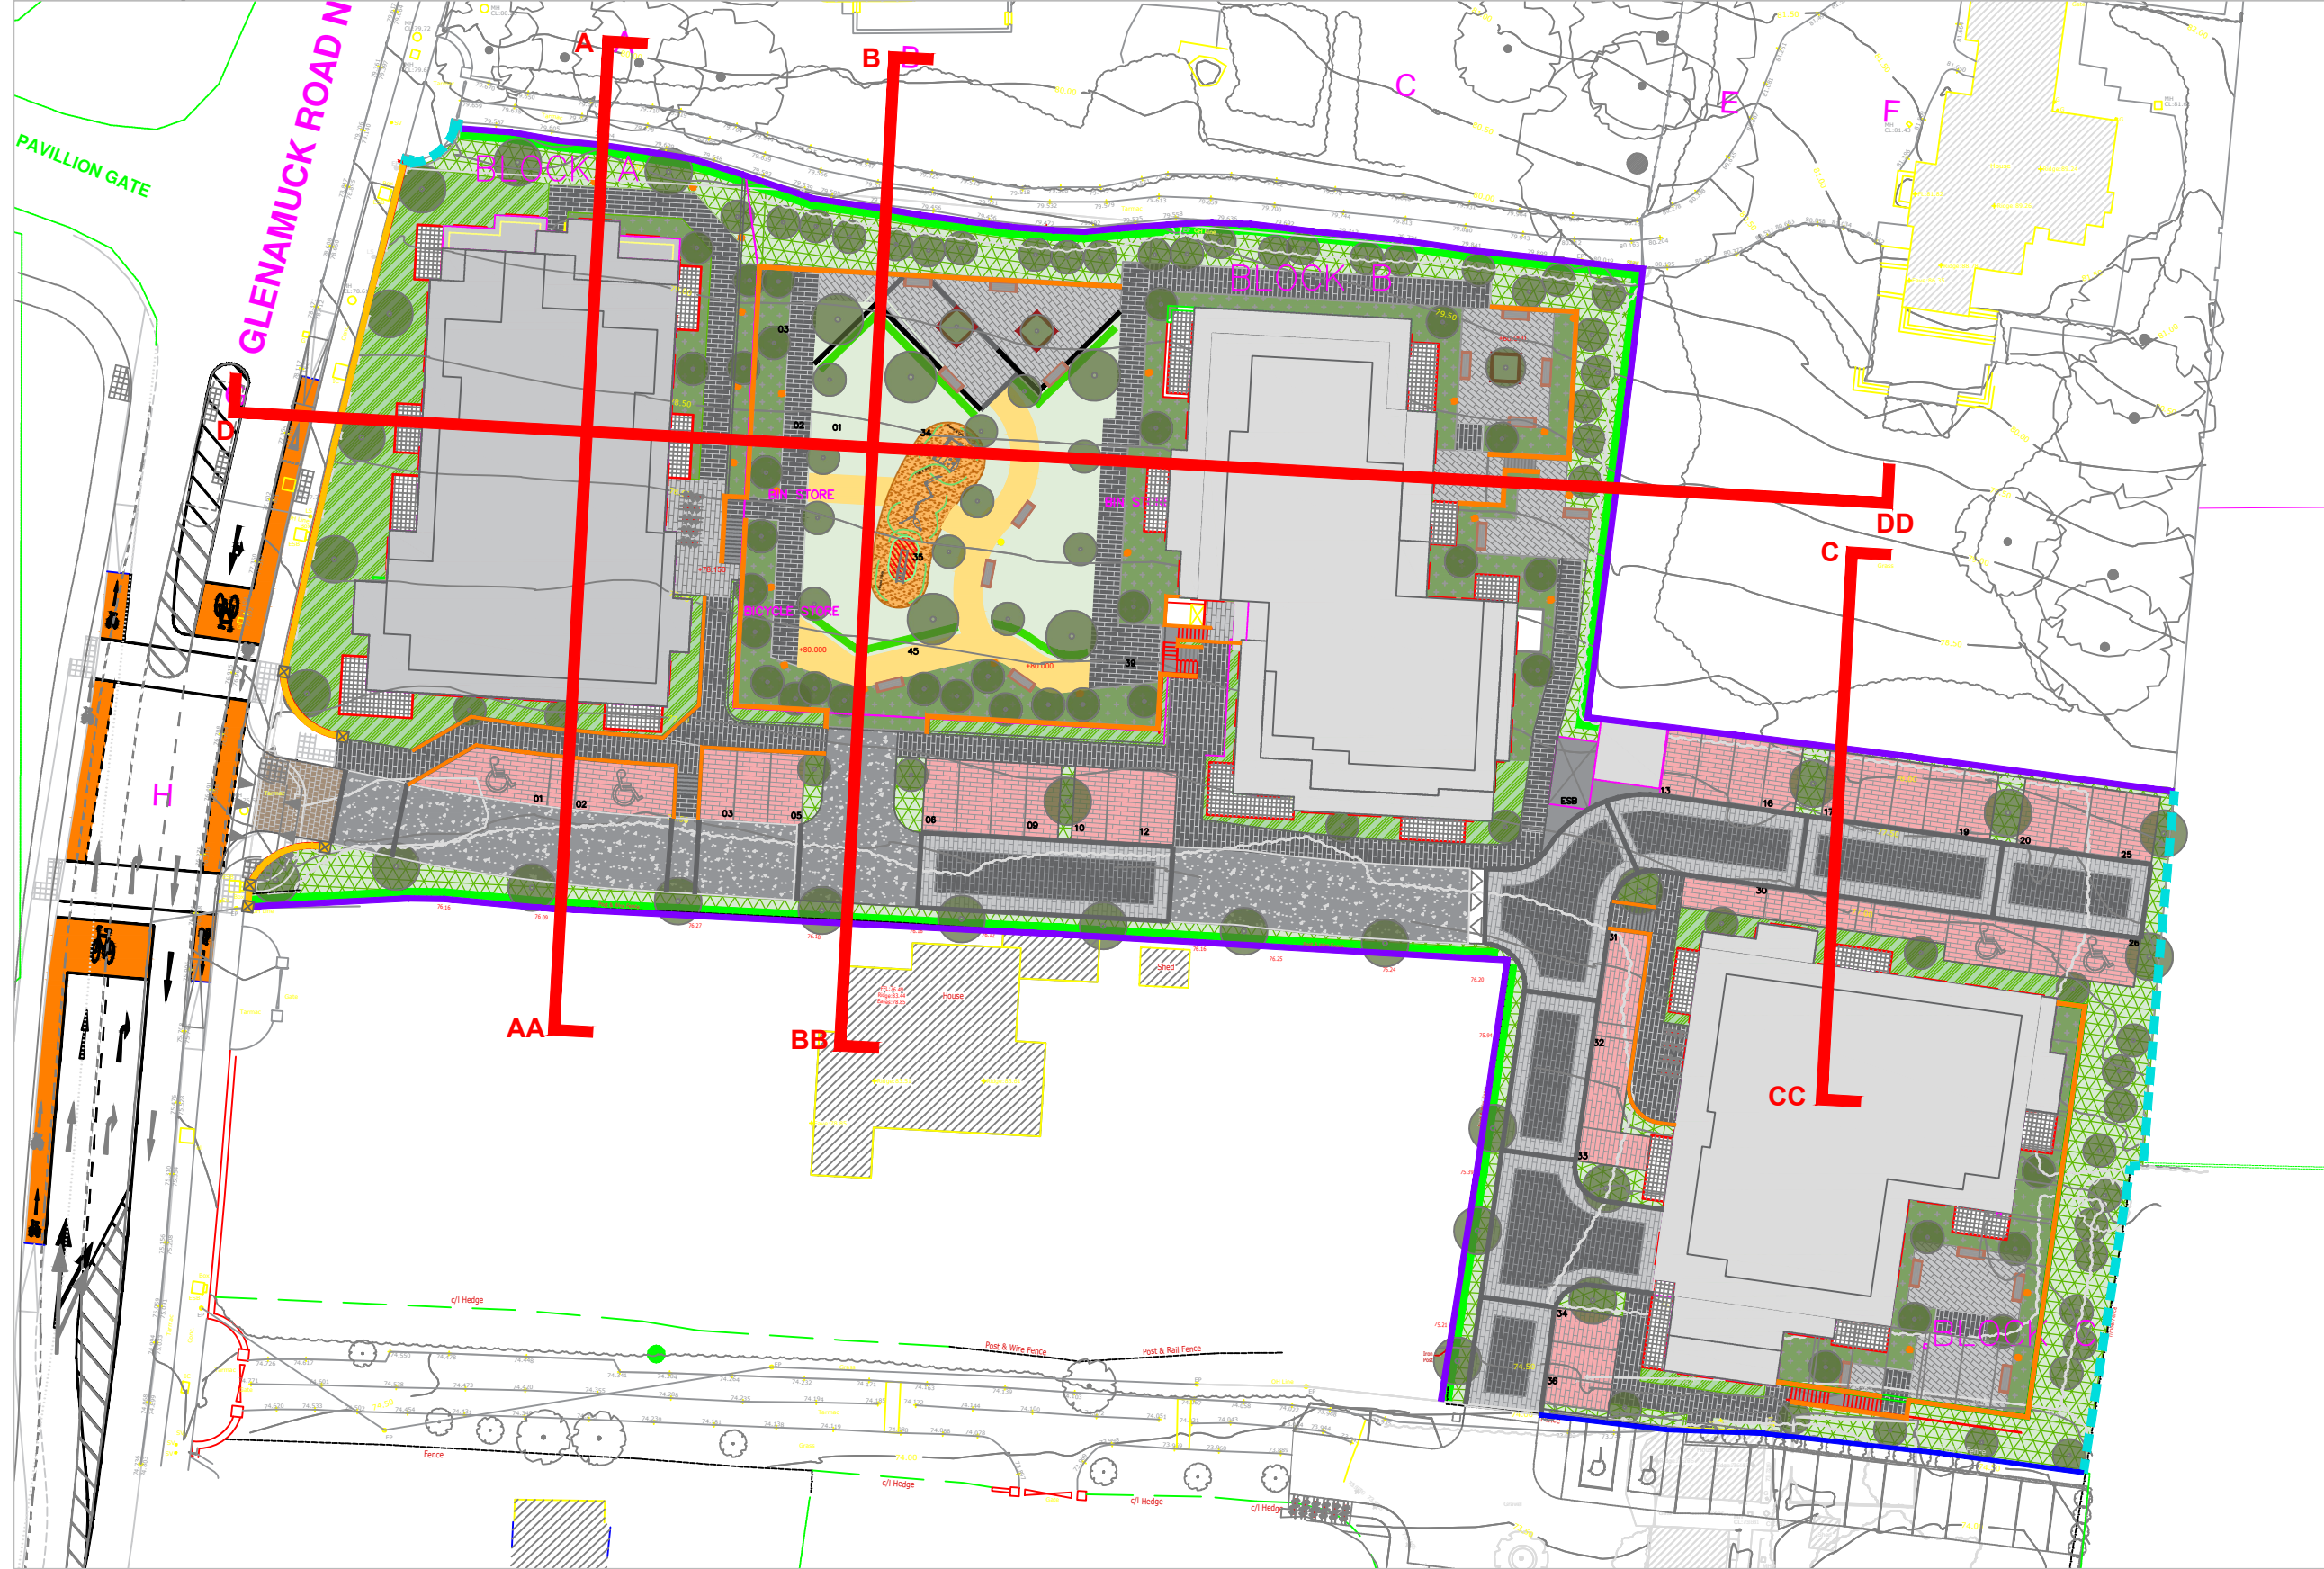

Landscape Section C-CC

Scale 1:200

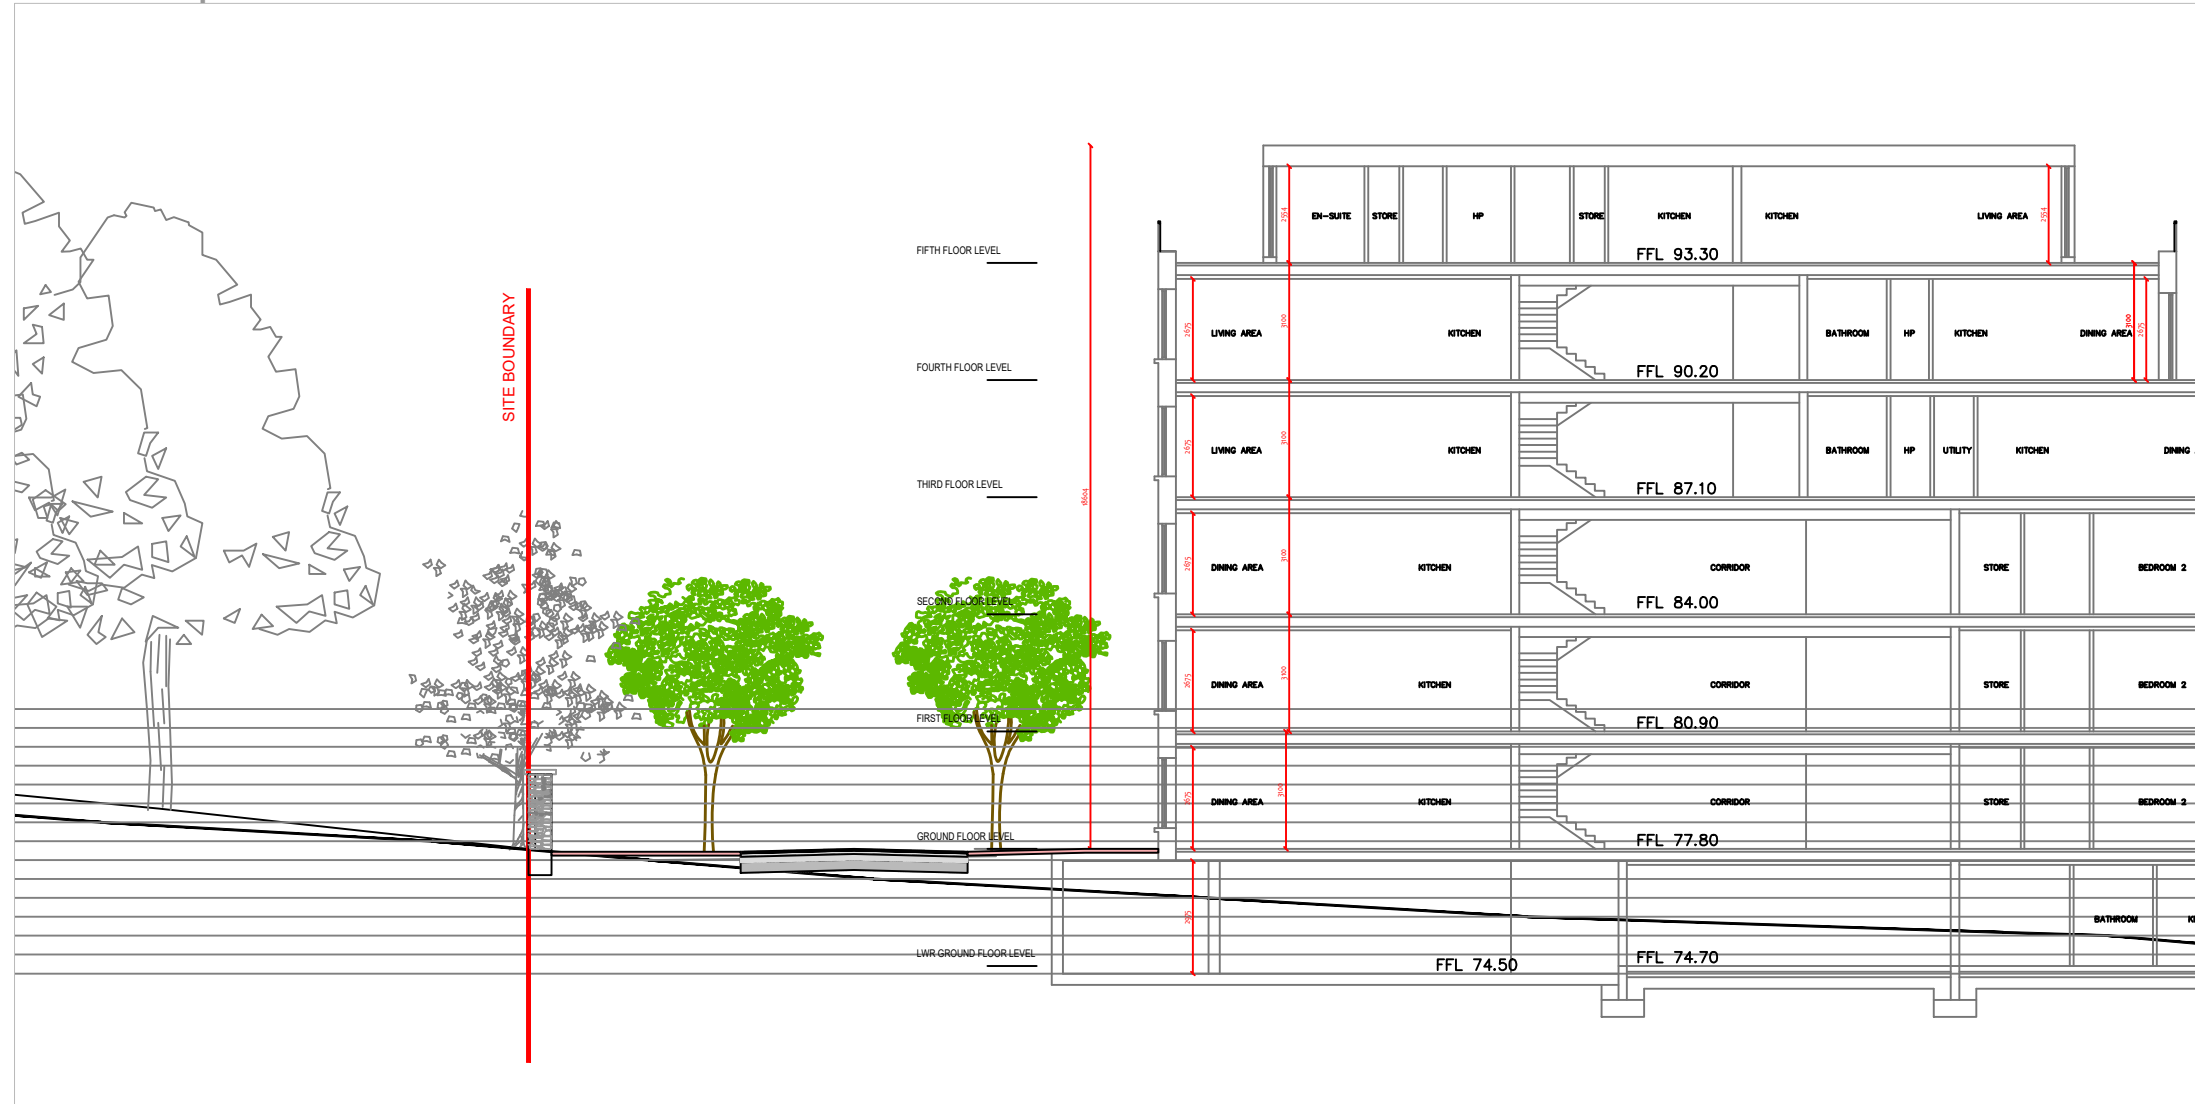

REV	DATE	BY	CHECKED	DESCRIPTION
E	04/04/2022	PR	RMD	Revised Layout
D	04/02/2022	MR	RMD	Revised Layout
C	01/02/2022	MR	RMD	Revised Layout
B	10/05/2021	MR	RMD	Revised Layout
A	26/03/2021	MR	RMD	Update Boundary Details

Project Title: Strategic Housing Development at Glenamuck Road North, Carrickmines, Dublin 18

Client:	Moran Park Homebuilders Ltd.	Dwg No. 4
Drawing Title:	Landscape Sections	Scale 1:250
Job No.	1596	Stage D
		Date 14/03/2021



Ronan MacDiarmada + Associates Ltd.
Landscape Architects and Consultants.

5 Tootenhill, Rathcoole, Co. Dublin
tel: +353 1 412 4476 mob: 086 26 25 438
fax: +353 1 401 3748 e-mail: ronan@rmda.ie

