
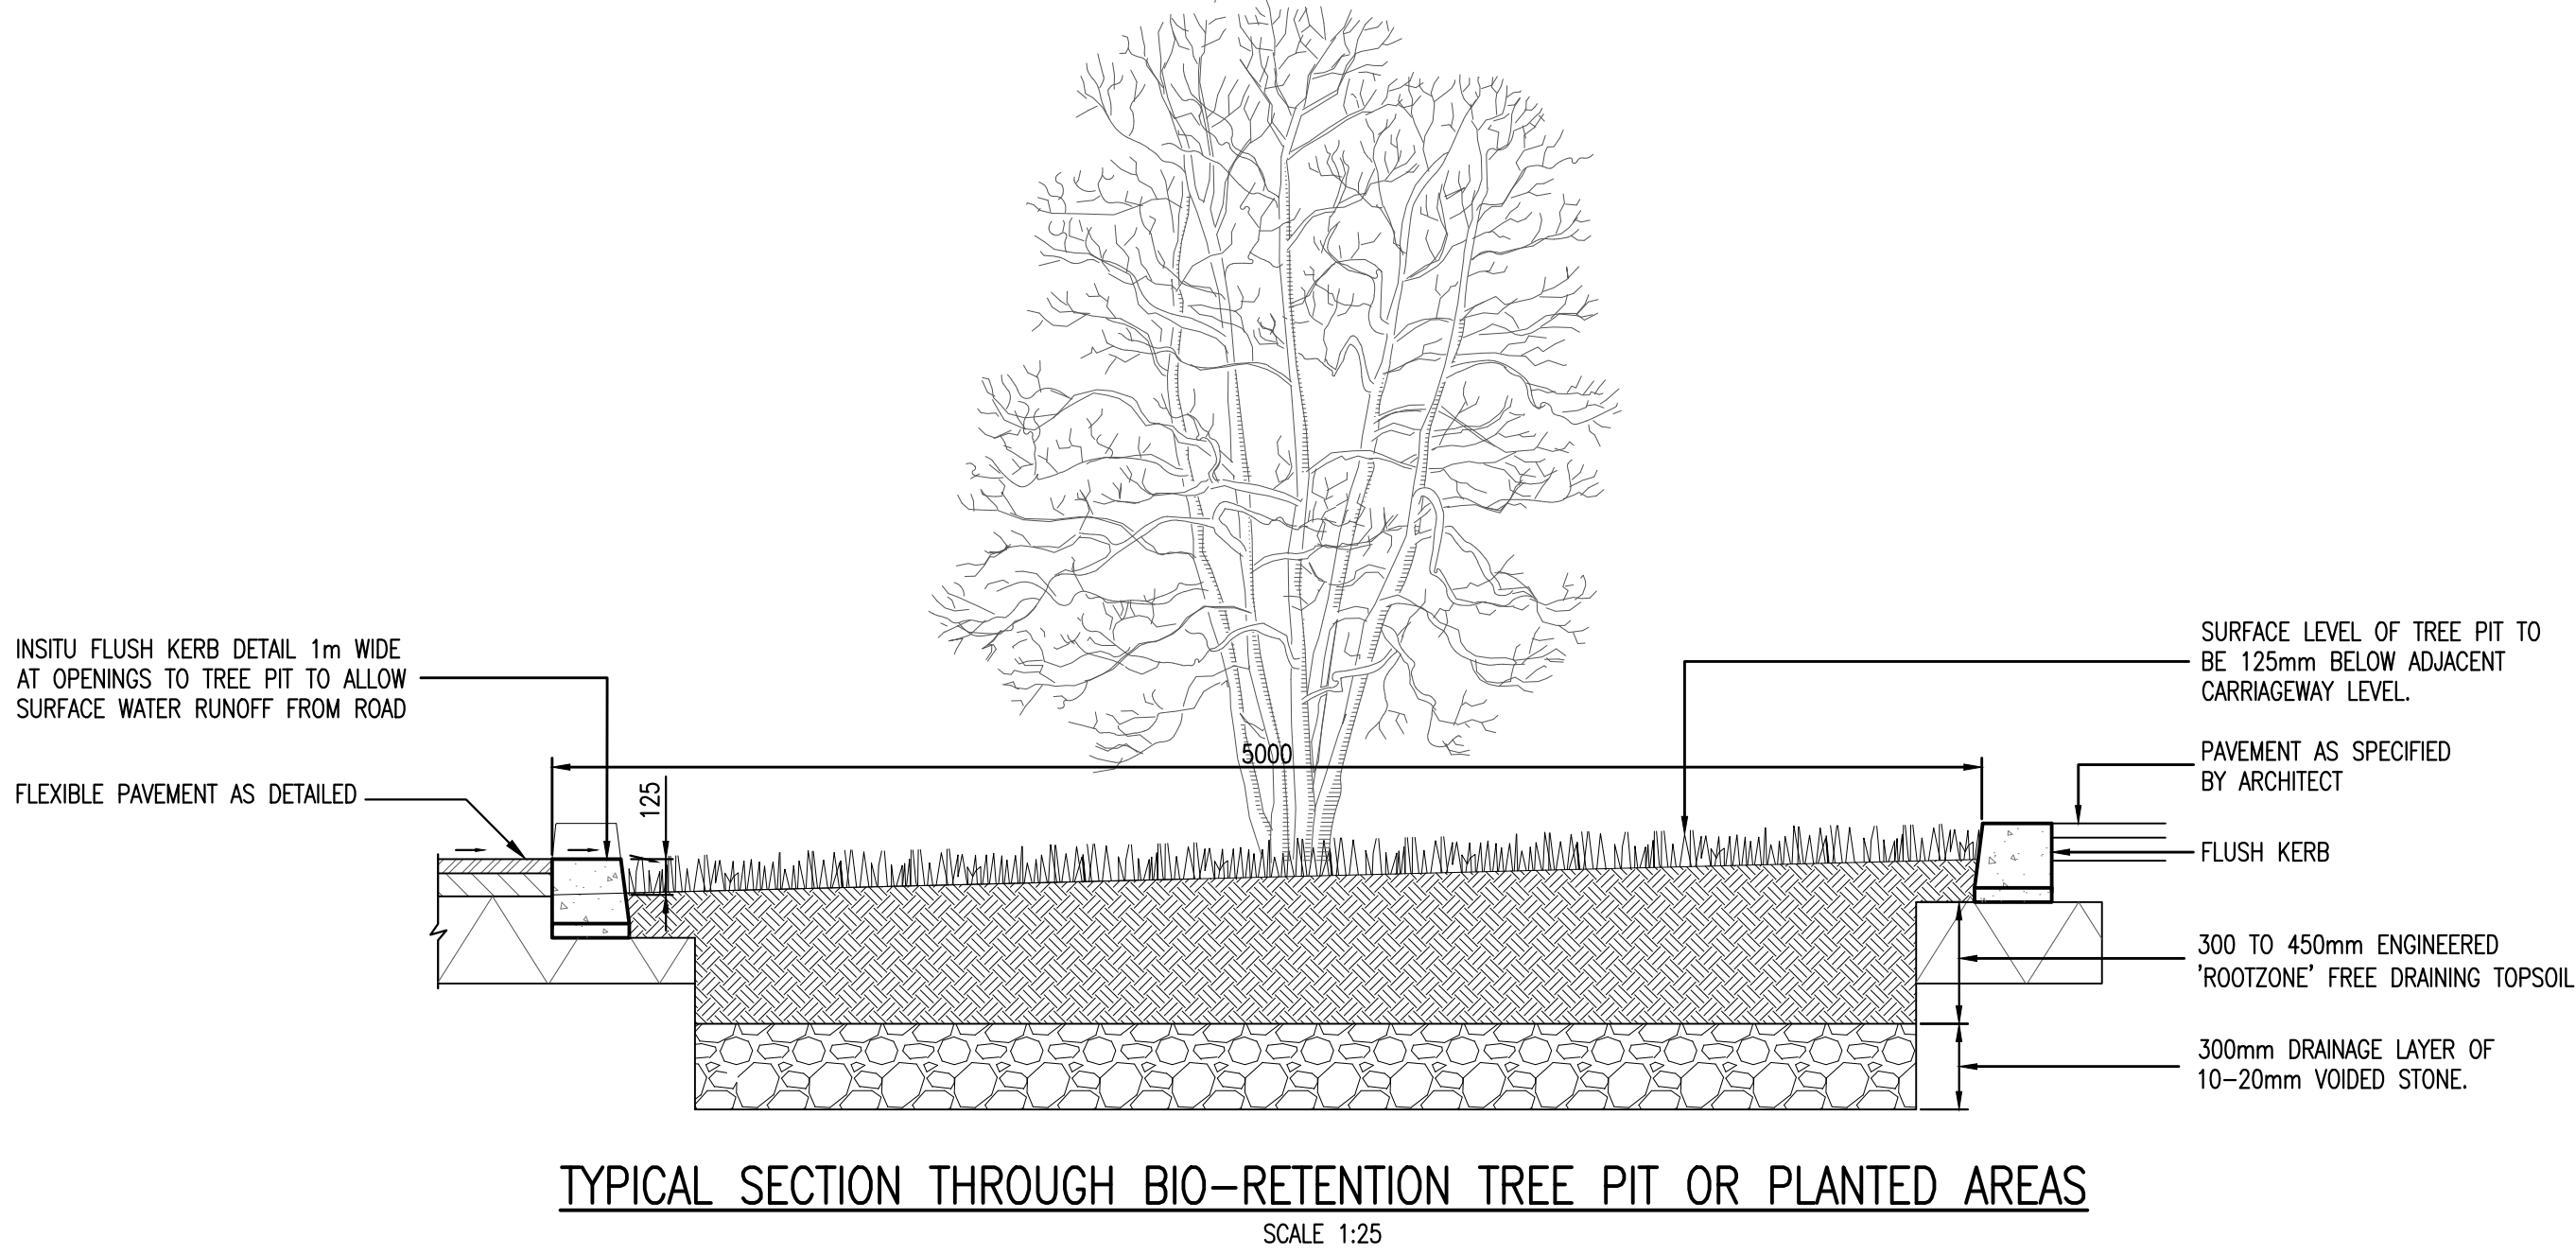
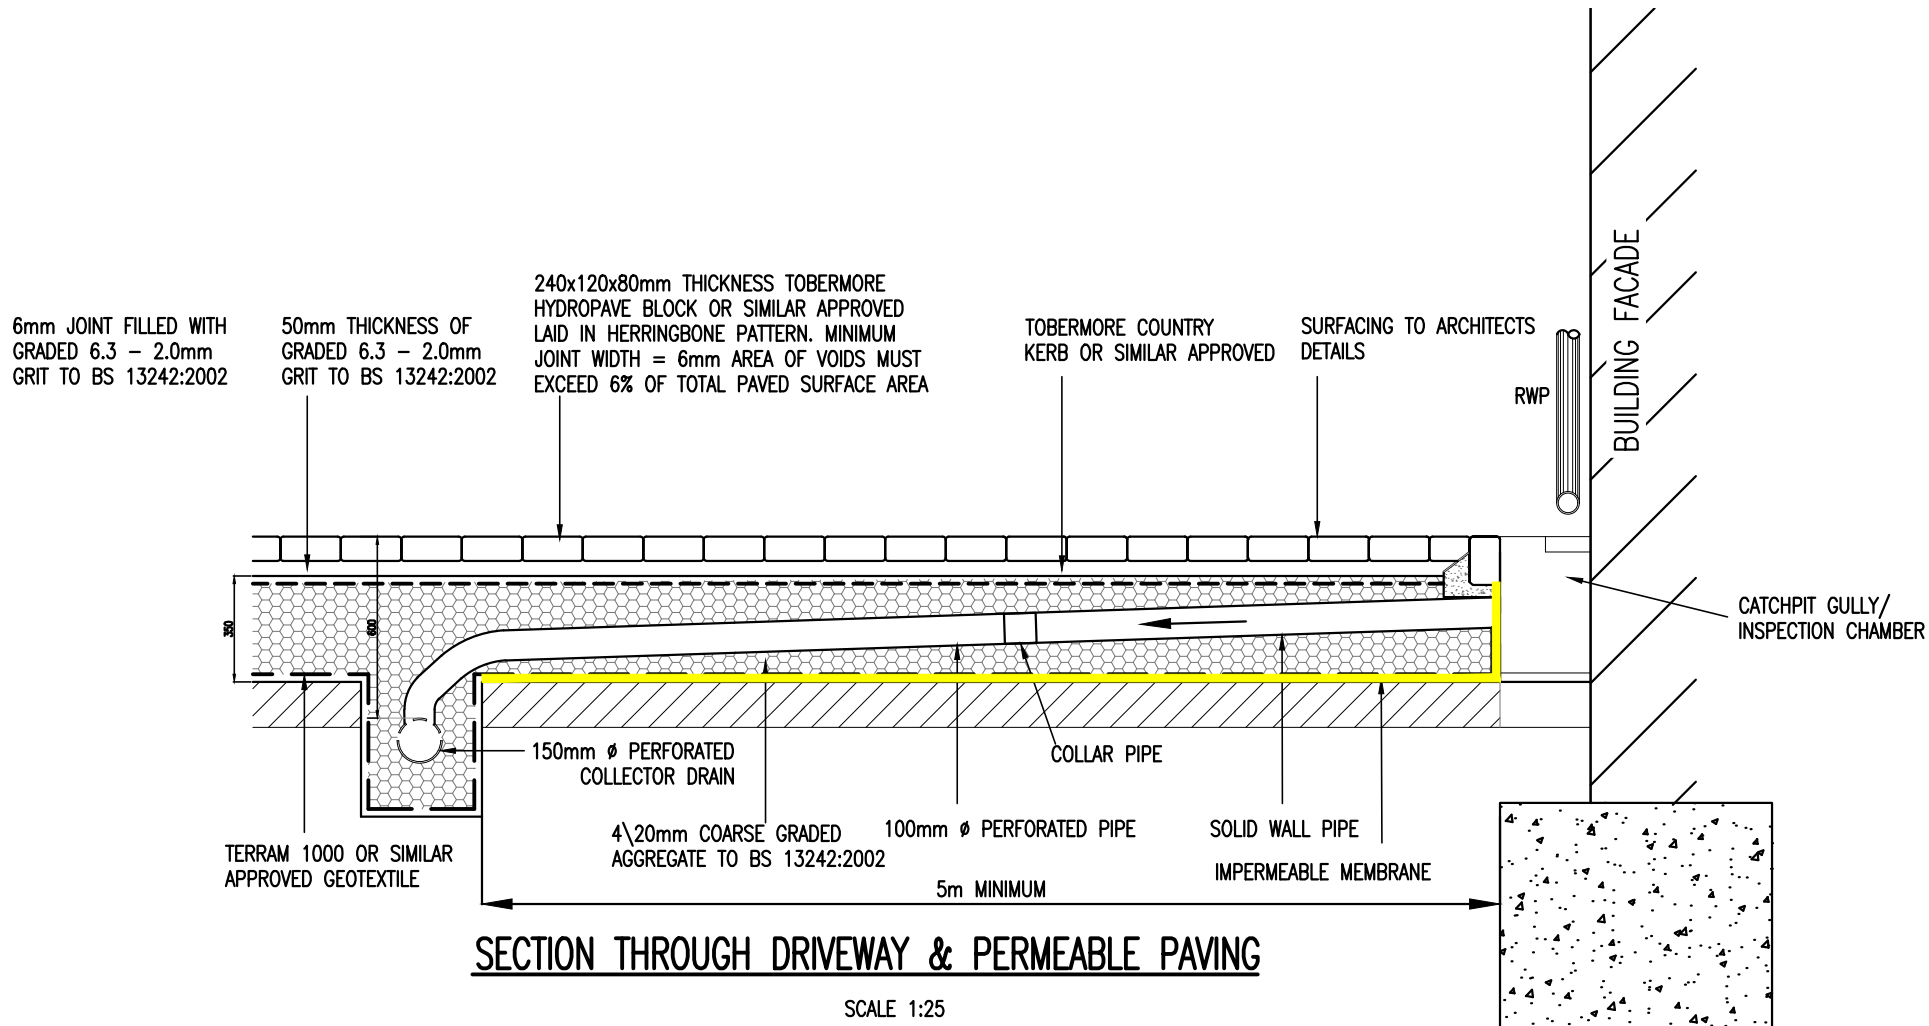


- NOTES:
1. DO NOT SCALE. USE FIGURED DIMENSIONS ONLY.
 2. THIS DRAWING IS TO BE READ IN CONJUNCTION WITH ALL OTHER RELEVANT ARCHITECTURAL AND ENGINEERING DRAWINGS.

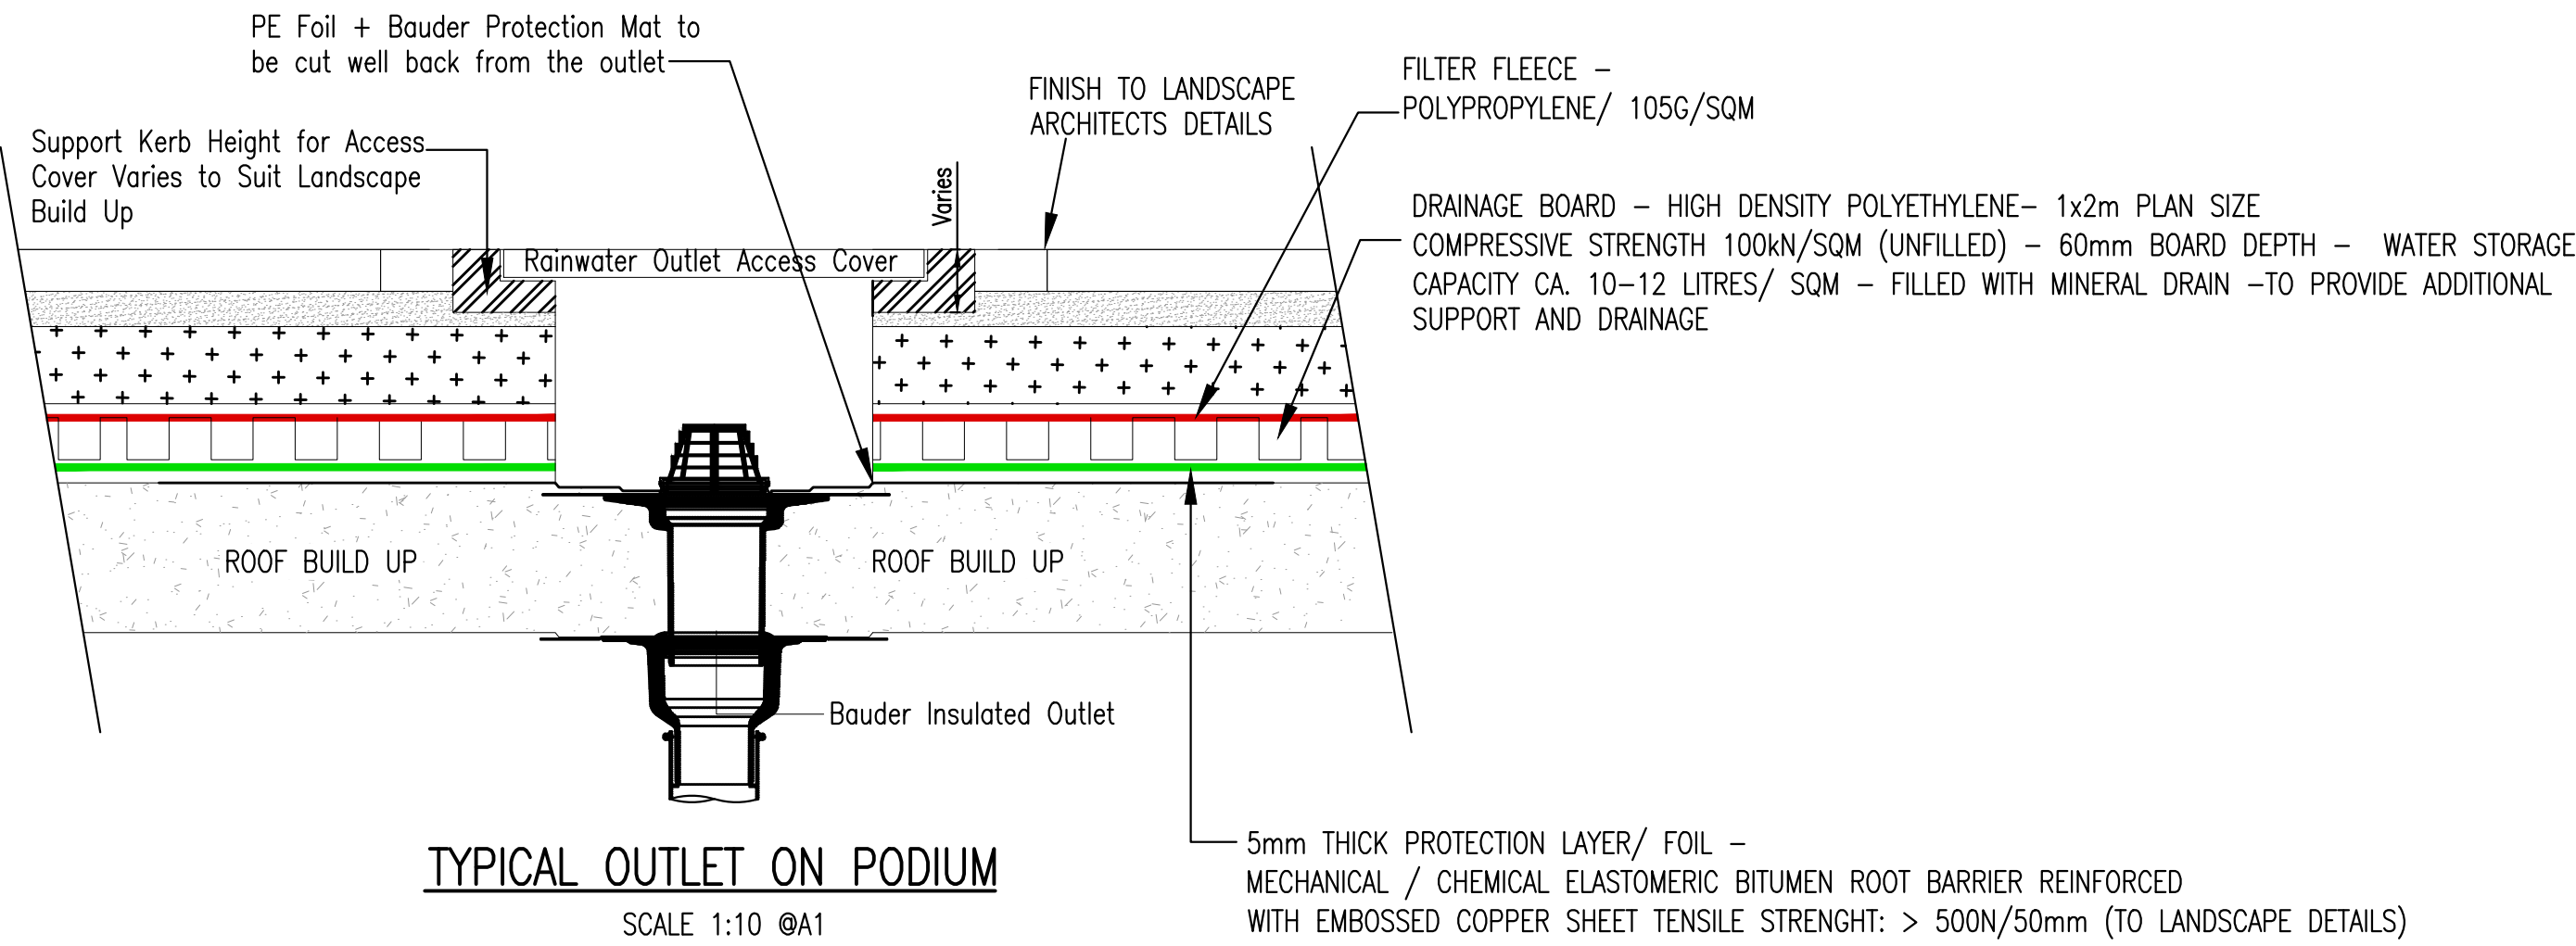

A	10/03/22	UPDATE FOR SW AUDIT RESPONSE	JR	RM	
REV.	DATE	AMENDMENT	DRN	APPD	

STATUS **FOR PLANNING ONLY
NOT FOR CONSTRUCTION**

 **Waterman Moylan**
Engineering Consultants
BLOCK 8, EASTPOINT BUSINESS PARK, ALFIE BYRNE ROAD,
DUBLIN D03 H3F4 IRELAND. Tel: (01) 664 8900
Email: info@waterman-moylan.ie www.waterman-moylan.ie

CLIENT	MORAN PARK HOMEBUILDERS LIMITED		
ARCHITECT	MC GRANE AND PARTNERS LTD.		
PROJECT	STRATEGIC HOUSING DEVELOPMENT AT GLENAMUCK ROAD NORTH, CARRICKMINES, DUBLIN 18		
TITLE	PROPOSED SUDS DETAILS		
DRAWN G.Byrne	DESIGNED IW	APPROVED JG	DATE FEB. '22
SCALE AS SHOWN @A1	JOB NO. 13-125	DRG. NO. P223	REVISION A

© 2017. This drawing is copyright. No part of this document may be re-produced or transmitted in any form or stored in any retrieval system of any nature without the written permission of the copyright owner. All rights reserved. This document is the property of the copyright owner and is loaned to you for use on the project for which it was originally issued.