

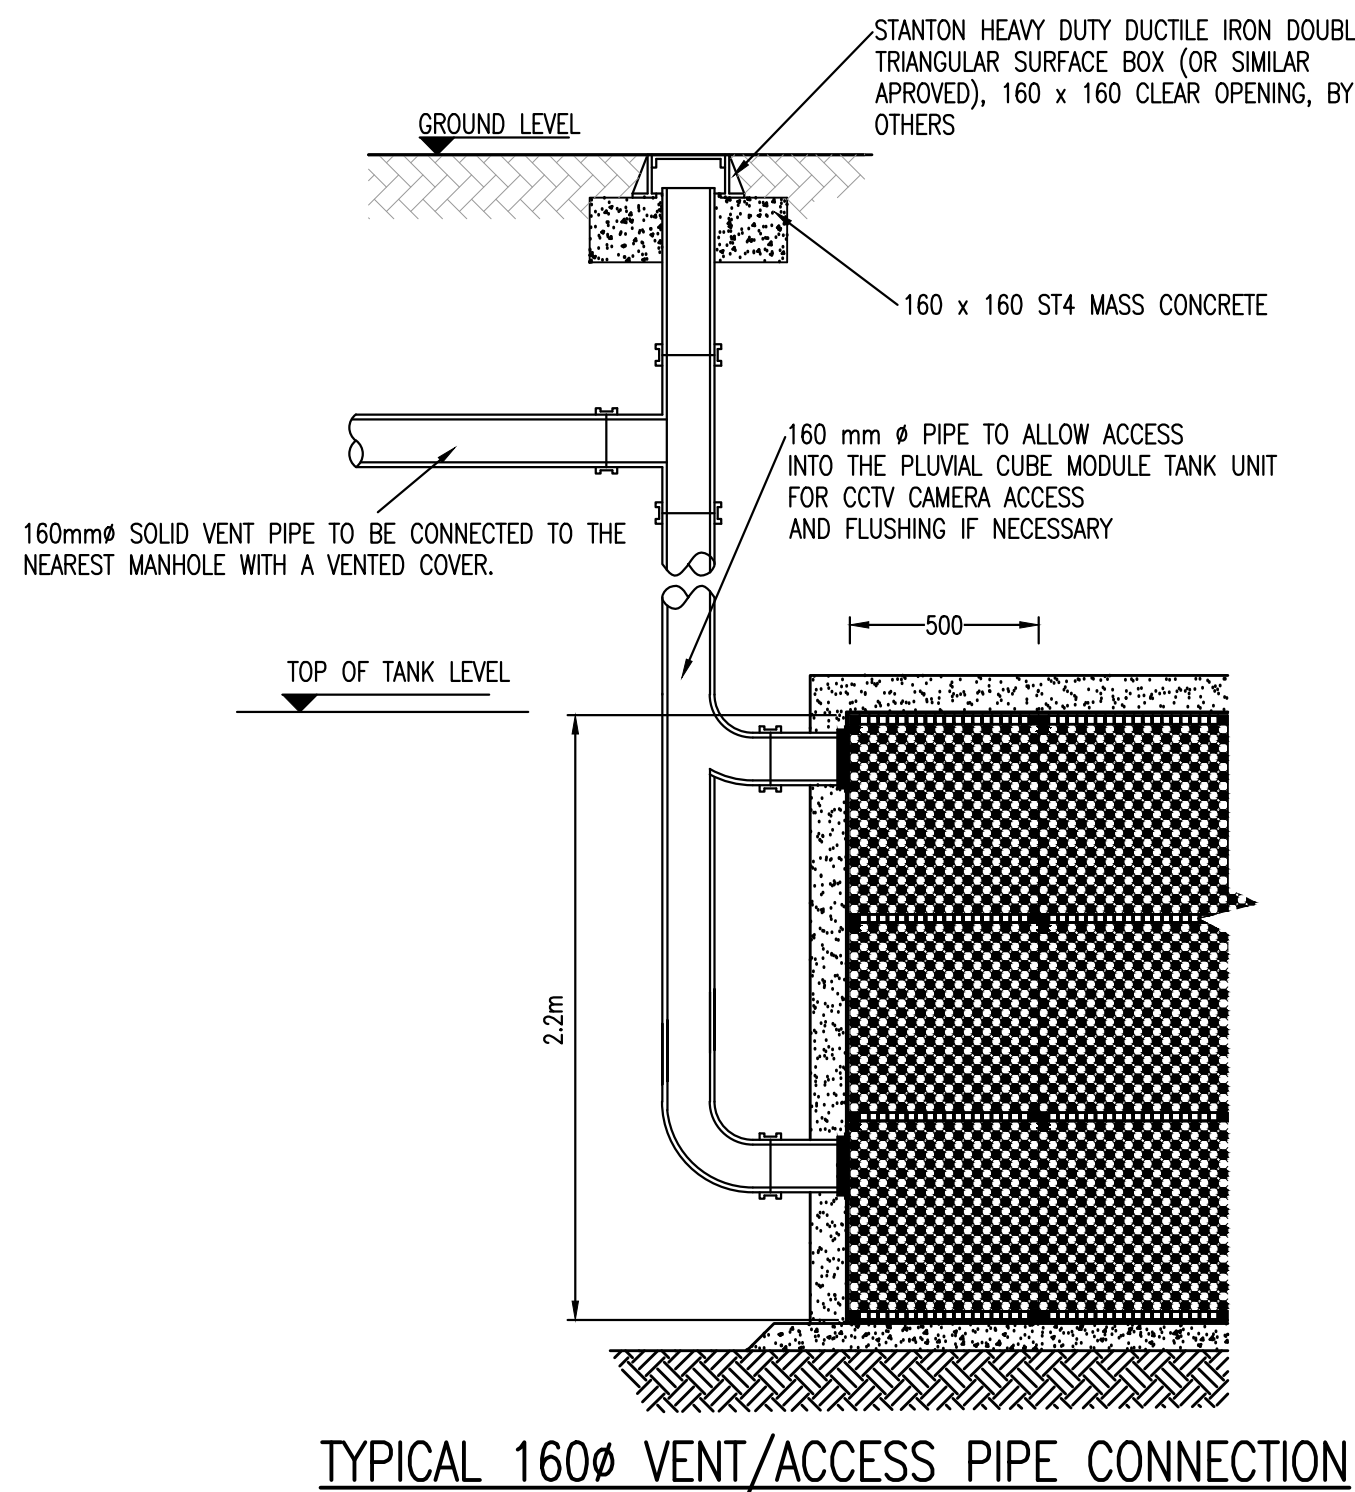
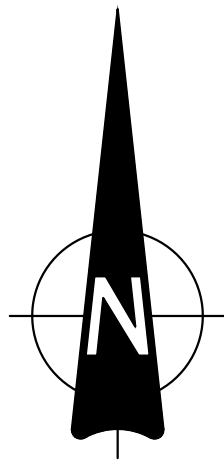


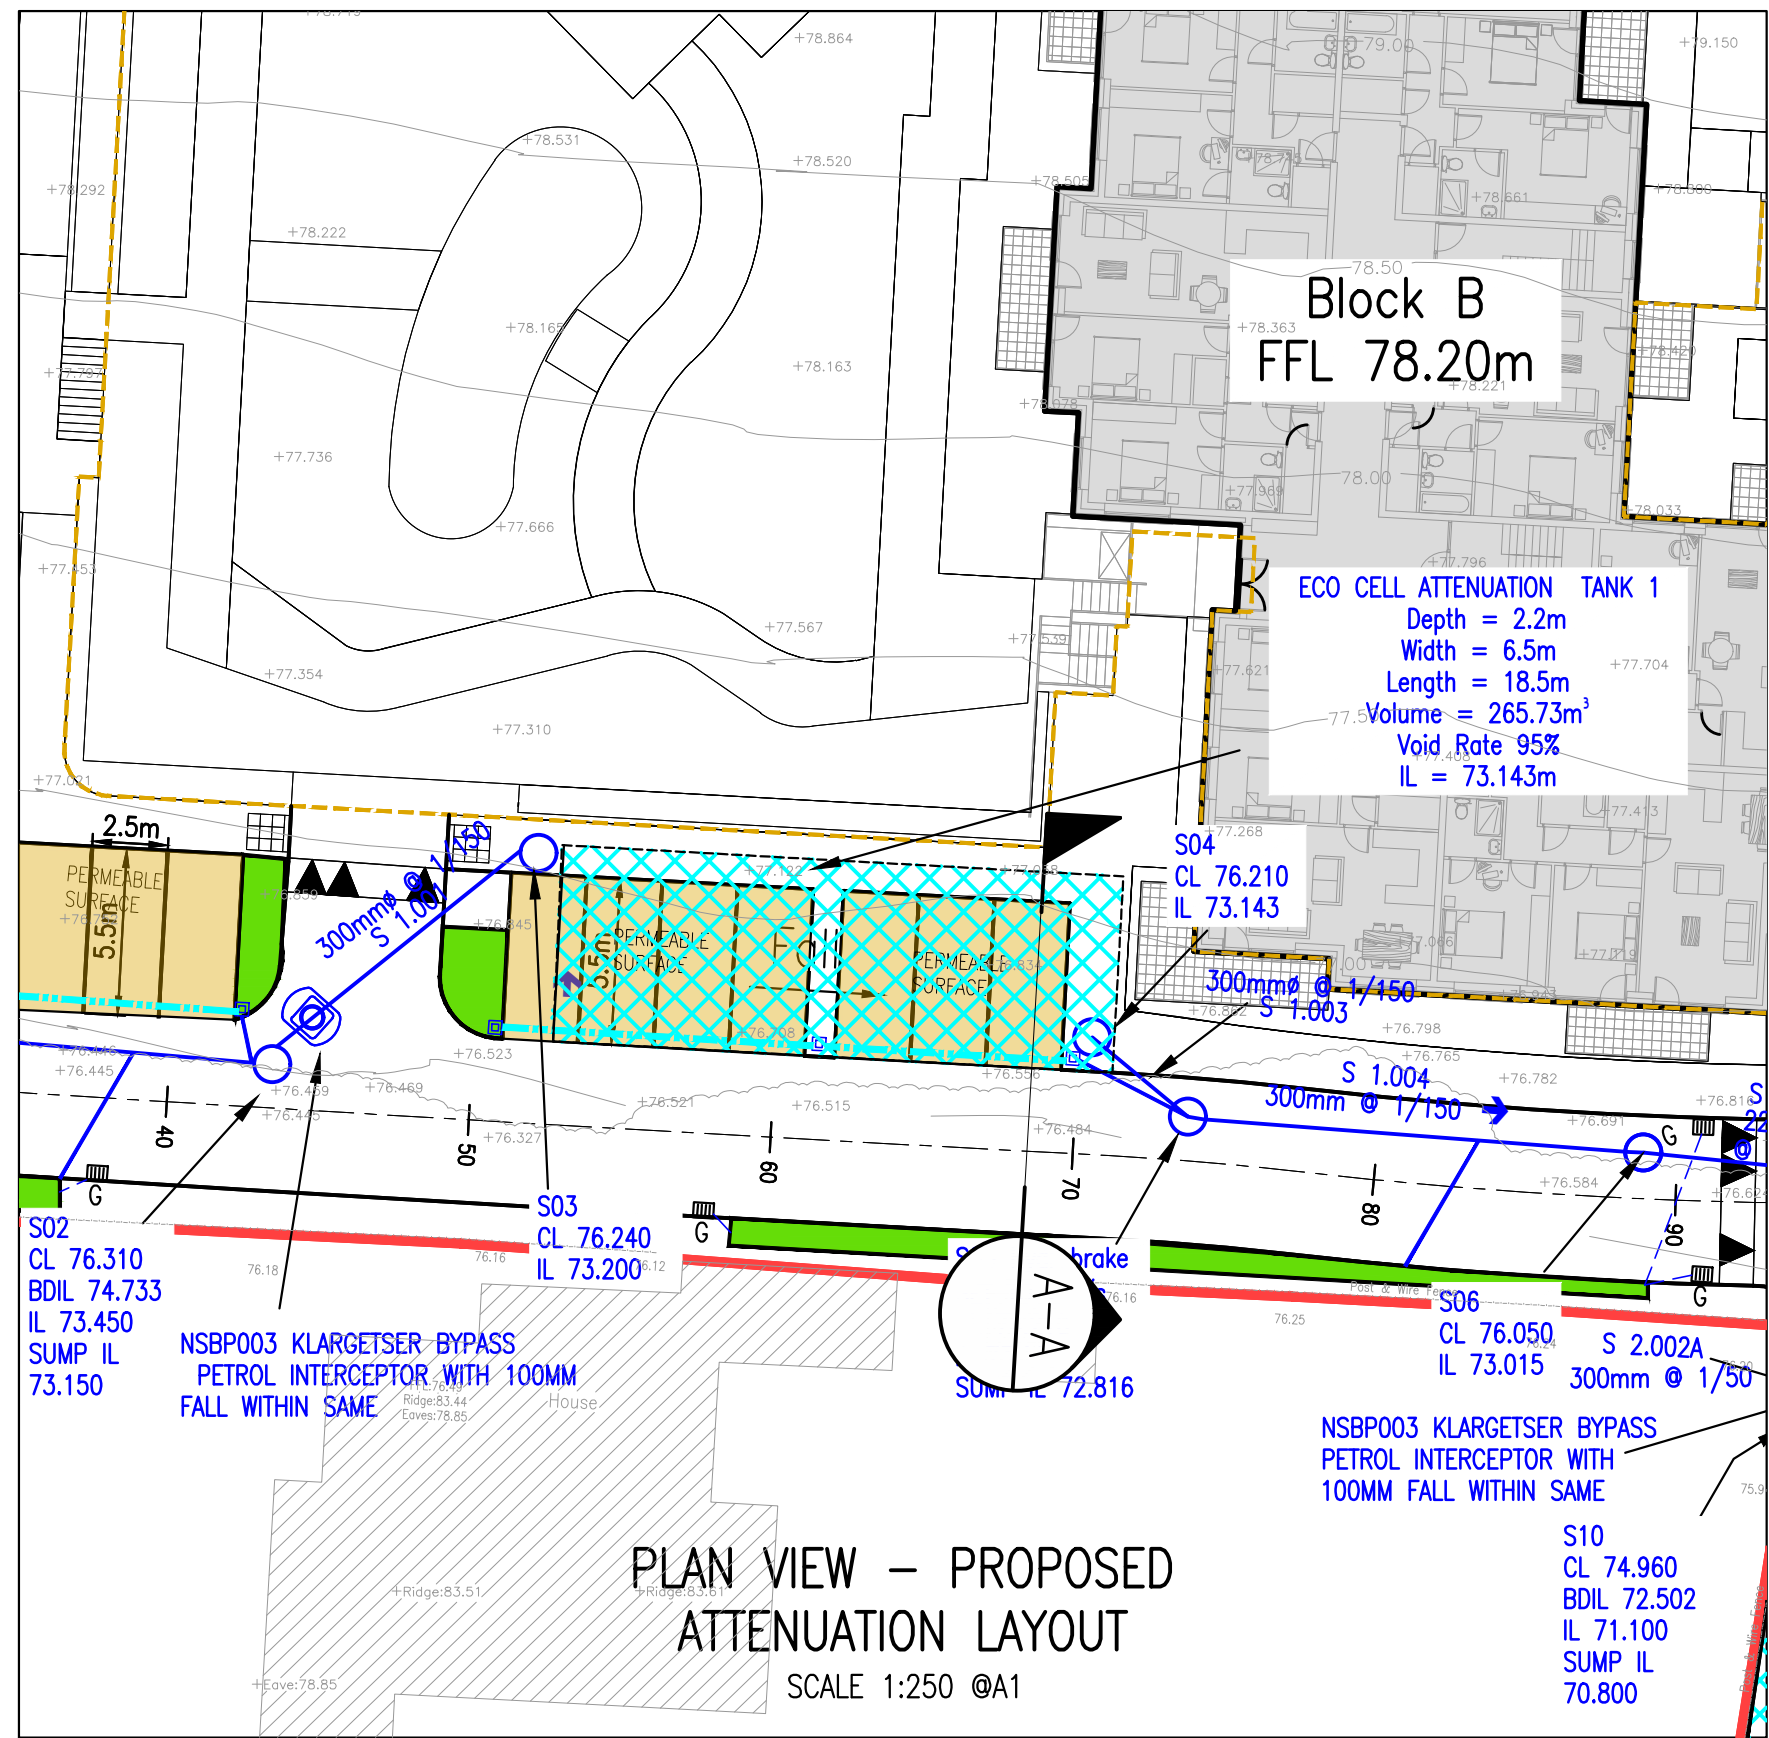

NOTE:
IMPERMEABLE MEMBRANE ONLY REQUIRED TO SUDs
FEATURES WHERE WITHIN 5m OF FOUNDATIONS OR
3m OF ADJACENT SITE BOUNDARIES, OTHERWISE
PERMEABLE REQUIRED

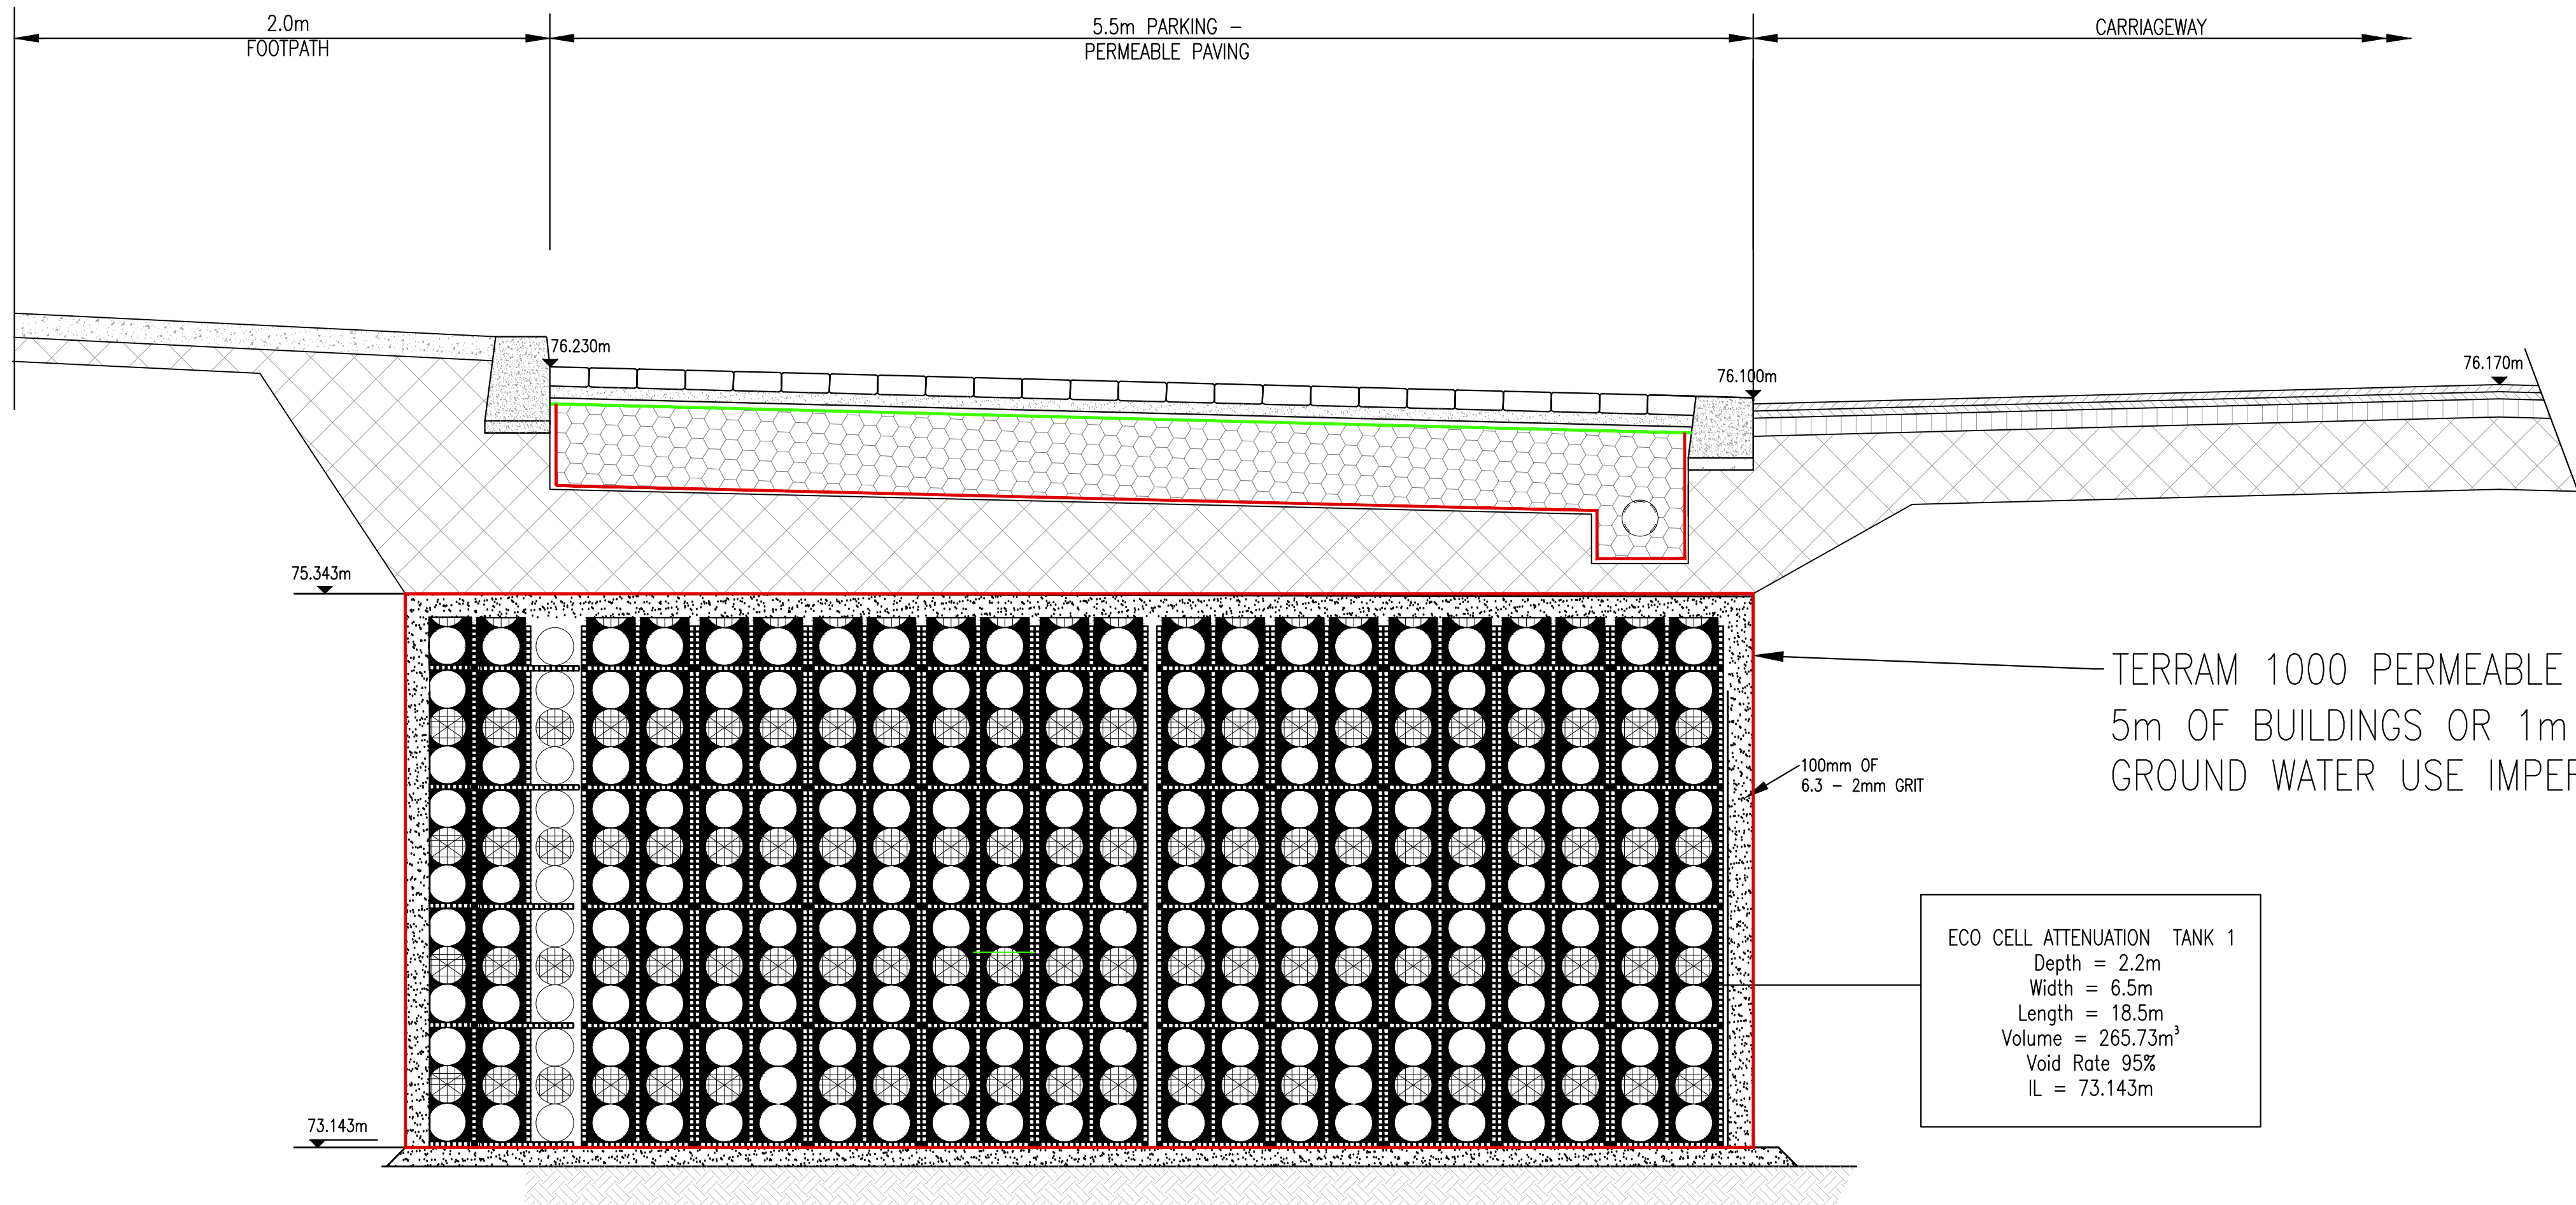

SECTION A-A
TYPICAL SECTION THROUGH ATTENUATION TANK USING
PLUVIAL CUBE MODULAR UNITS

SCALE 1:20 @A1
SCALE 1:40 @A3

NOTES:

- DO NOT SCALE. USE FIGURED DIMENSIONS ONLY.
- THIS DRAWING IS TO BE READ IN CONJUNCTION WITH ALL OTHER RELEVANT ARCHITECTURAL AND ENGINEERING DRAWINGS.

A	10/03/22	UPDATE FOR SW AUDIT RESPONSE	JR	RM
REV.	DATE	AMENDMENT	DRN	APPD

STATUS **FOR PLANNING ONLY
NOT FOR CONSTRUCTION**



Waterman Moylan
Engineering Consultants

BLOCK S, EASTPOINT BUSINESS PARK, ALFIE BYRNE ROAD,
DUBLIN D03 H3F4 IRELAND. Tel: (01) 864 8900
Email: info@waterman-moylan.ie www.waterman-moylan.ie

CLIENT **MORAN PARK HOMEBUILDERS LIMITED**
ARCHITECT **MC GRANE AND PARTNERS LTD.**

PROJECT **STRATEGIC HOUSING DEVELOPMENT
AT GLENAMUCK ROAD NORTH,
CARRICKMINES, DUBLIN 18**

TITLE **PROPOSED SURFACE WATER ATTENUATION DETAILS
TANK 1**

DRAWN G.Byrne	DESIGNED IW	APPROVED JG	DATE FEB. '22
SCALE AS SHOWN @A1	JOB NO. 13-125	DRG. NO. P225	REVISION A

© 2017. This drawing is copyright. No part of this document may be re-produced or transmitted in any form or stored in any retrieval system of any nature without the written permission of the consulting engineer in copyright. Under no circumstances shall the drawing be used for any purpose other than that for which it was originally issued.