


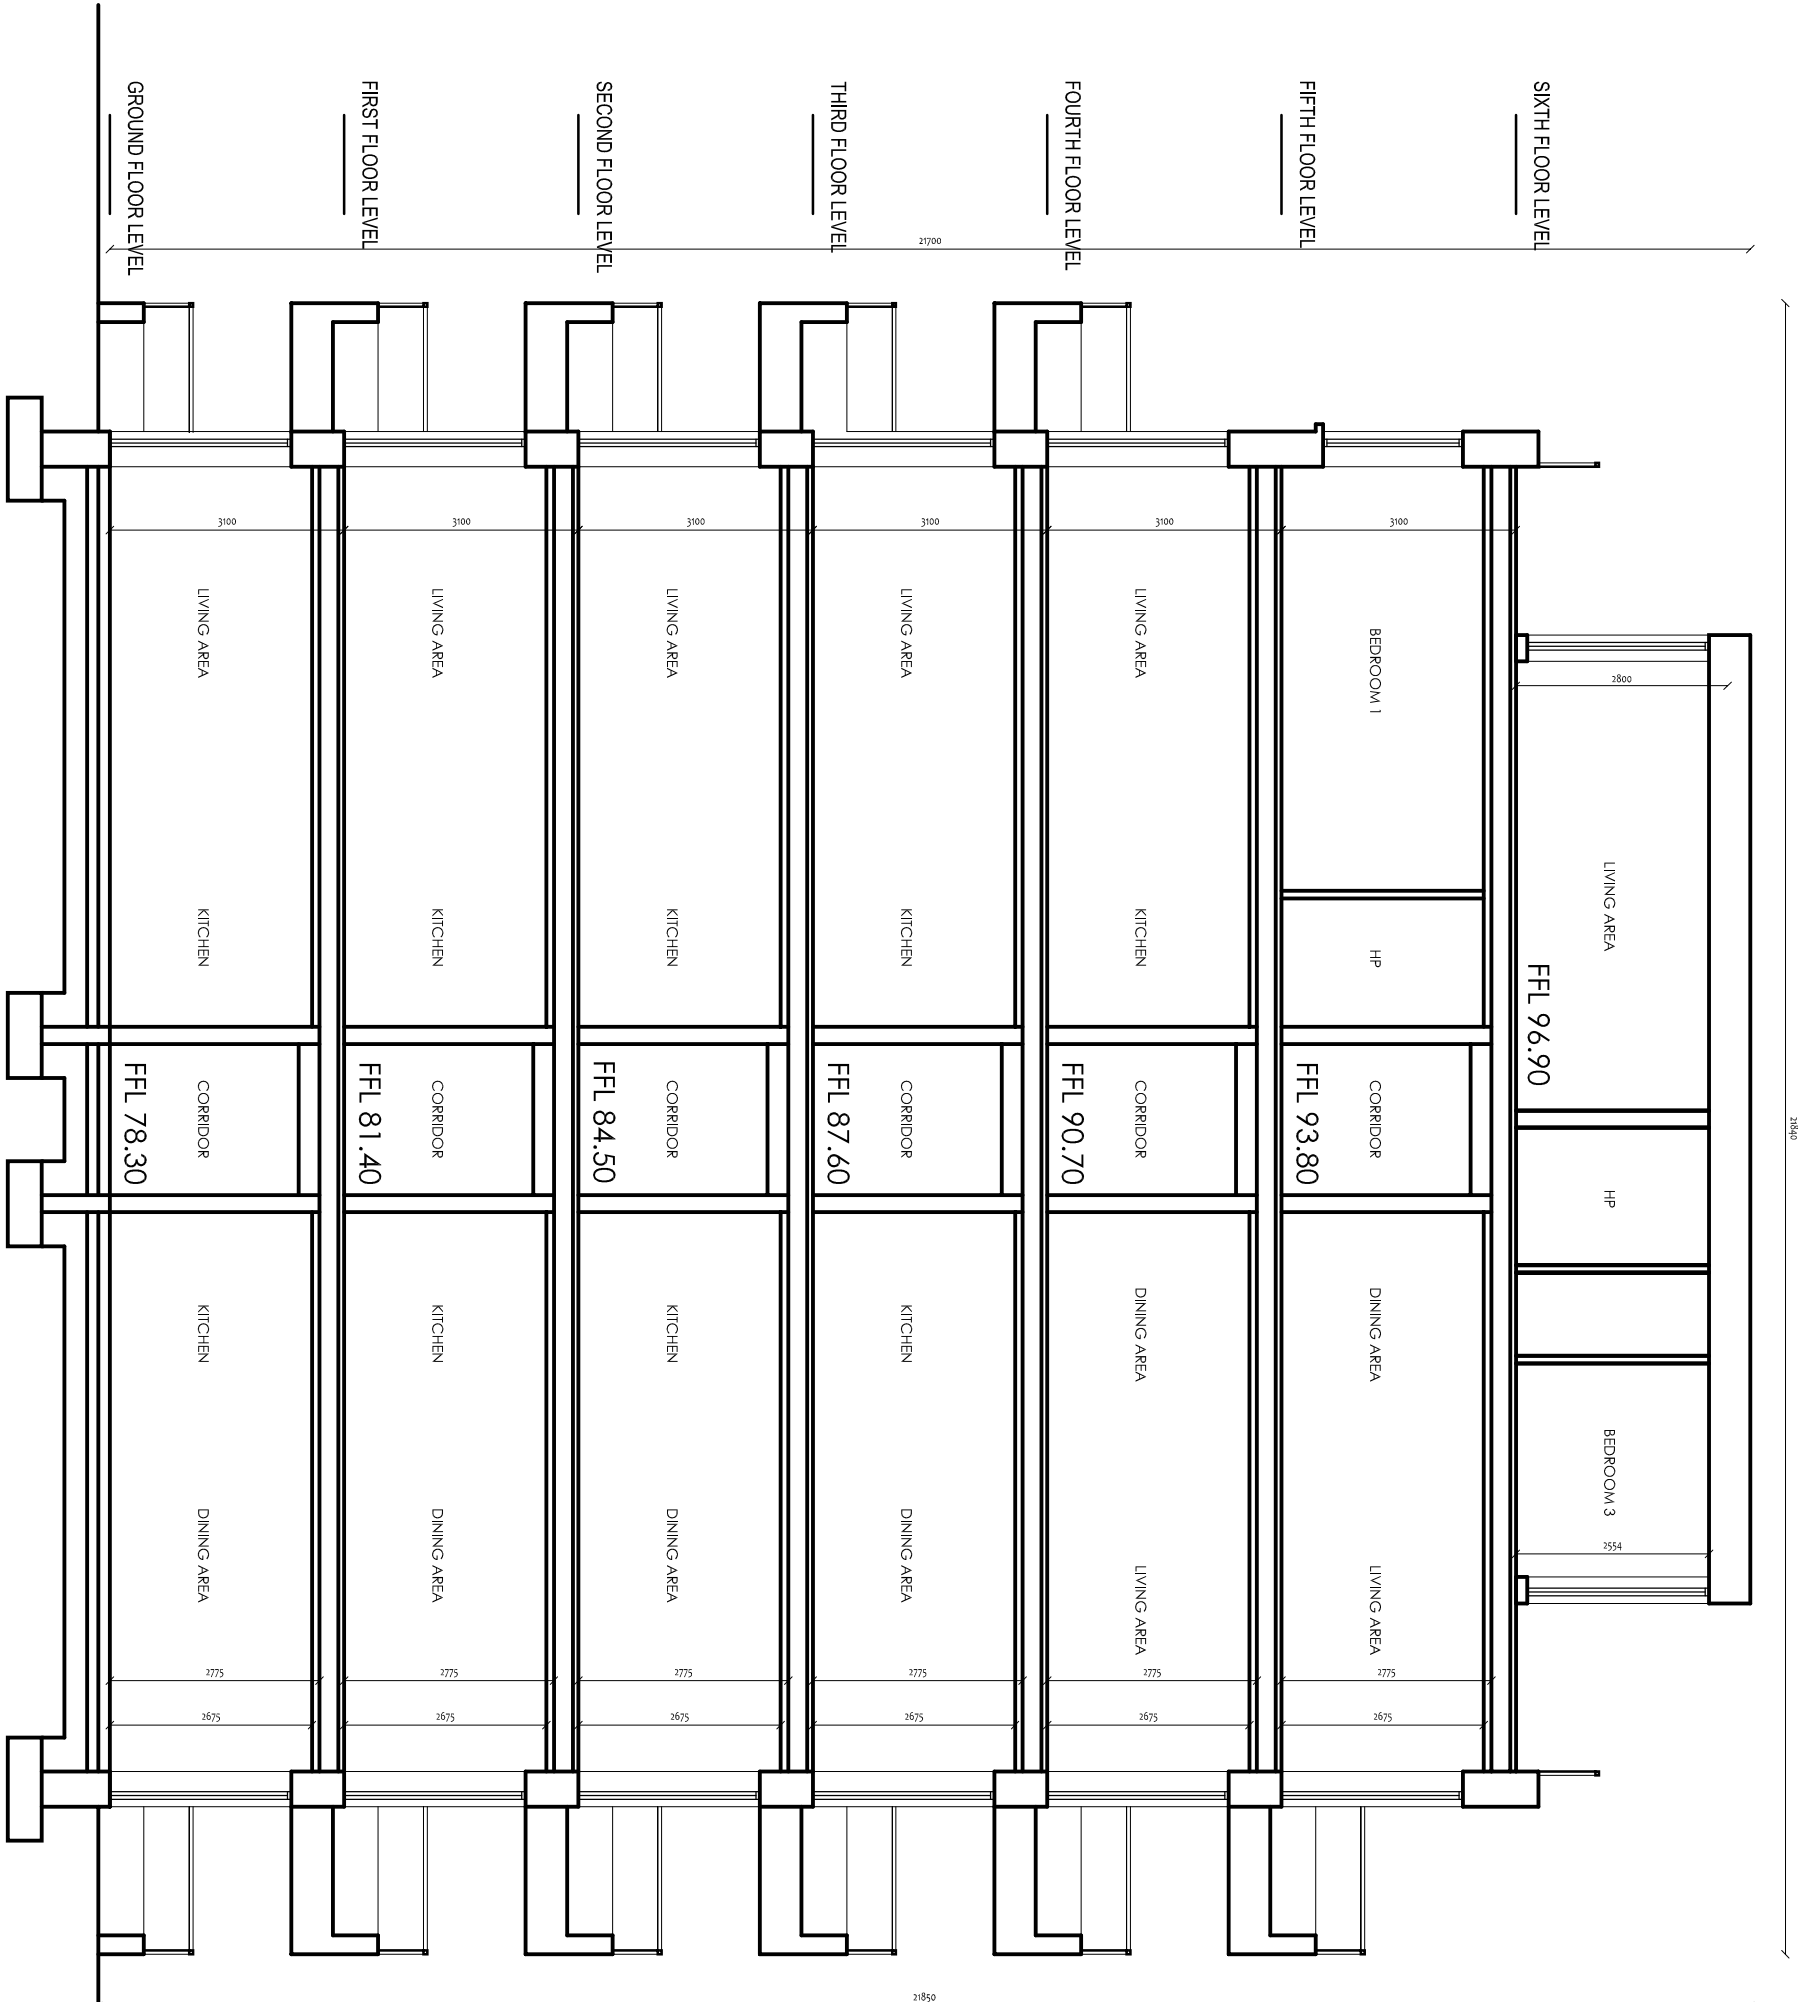


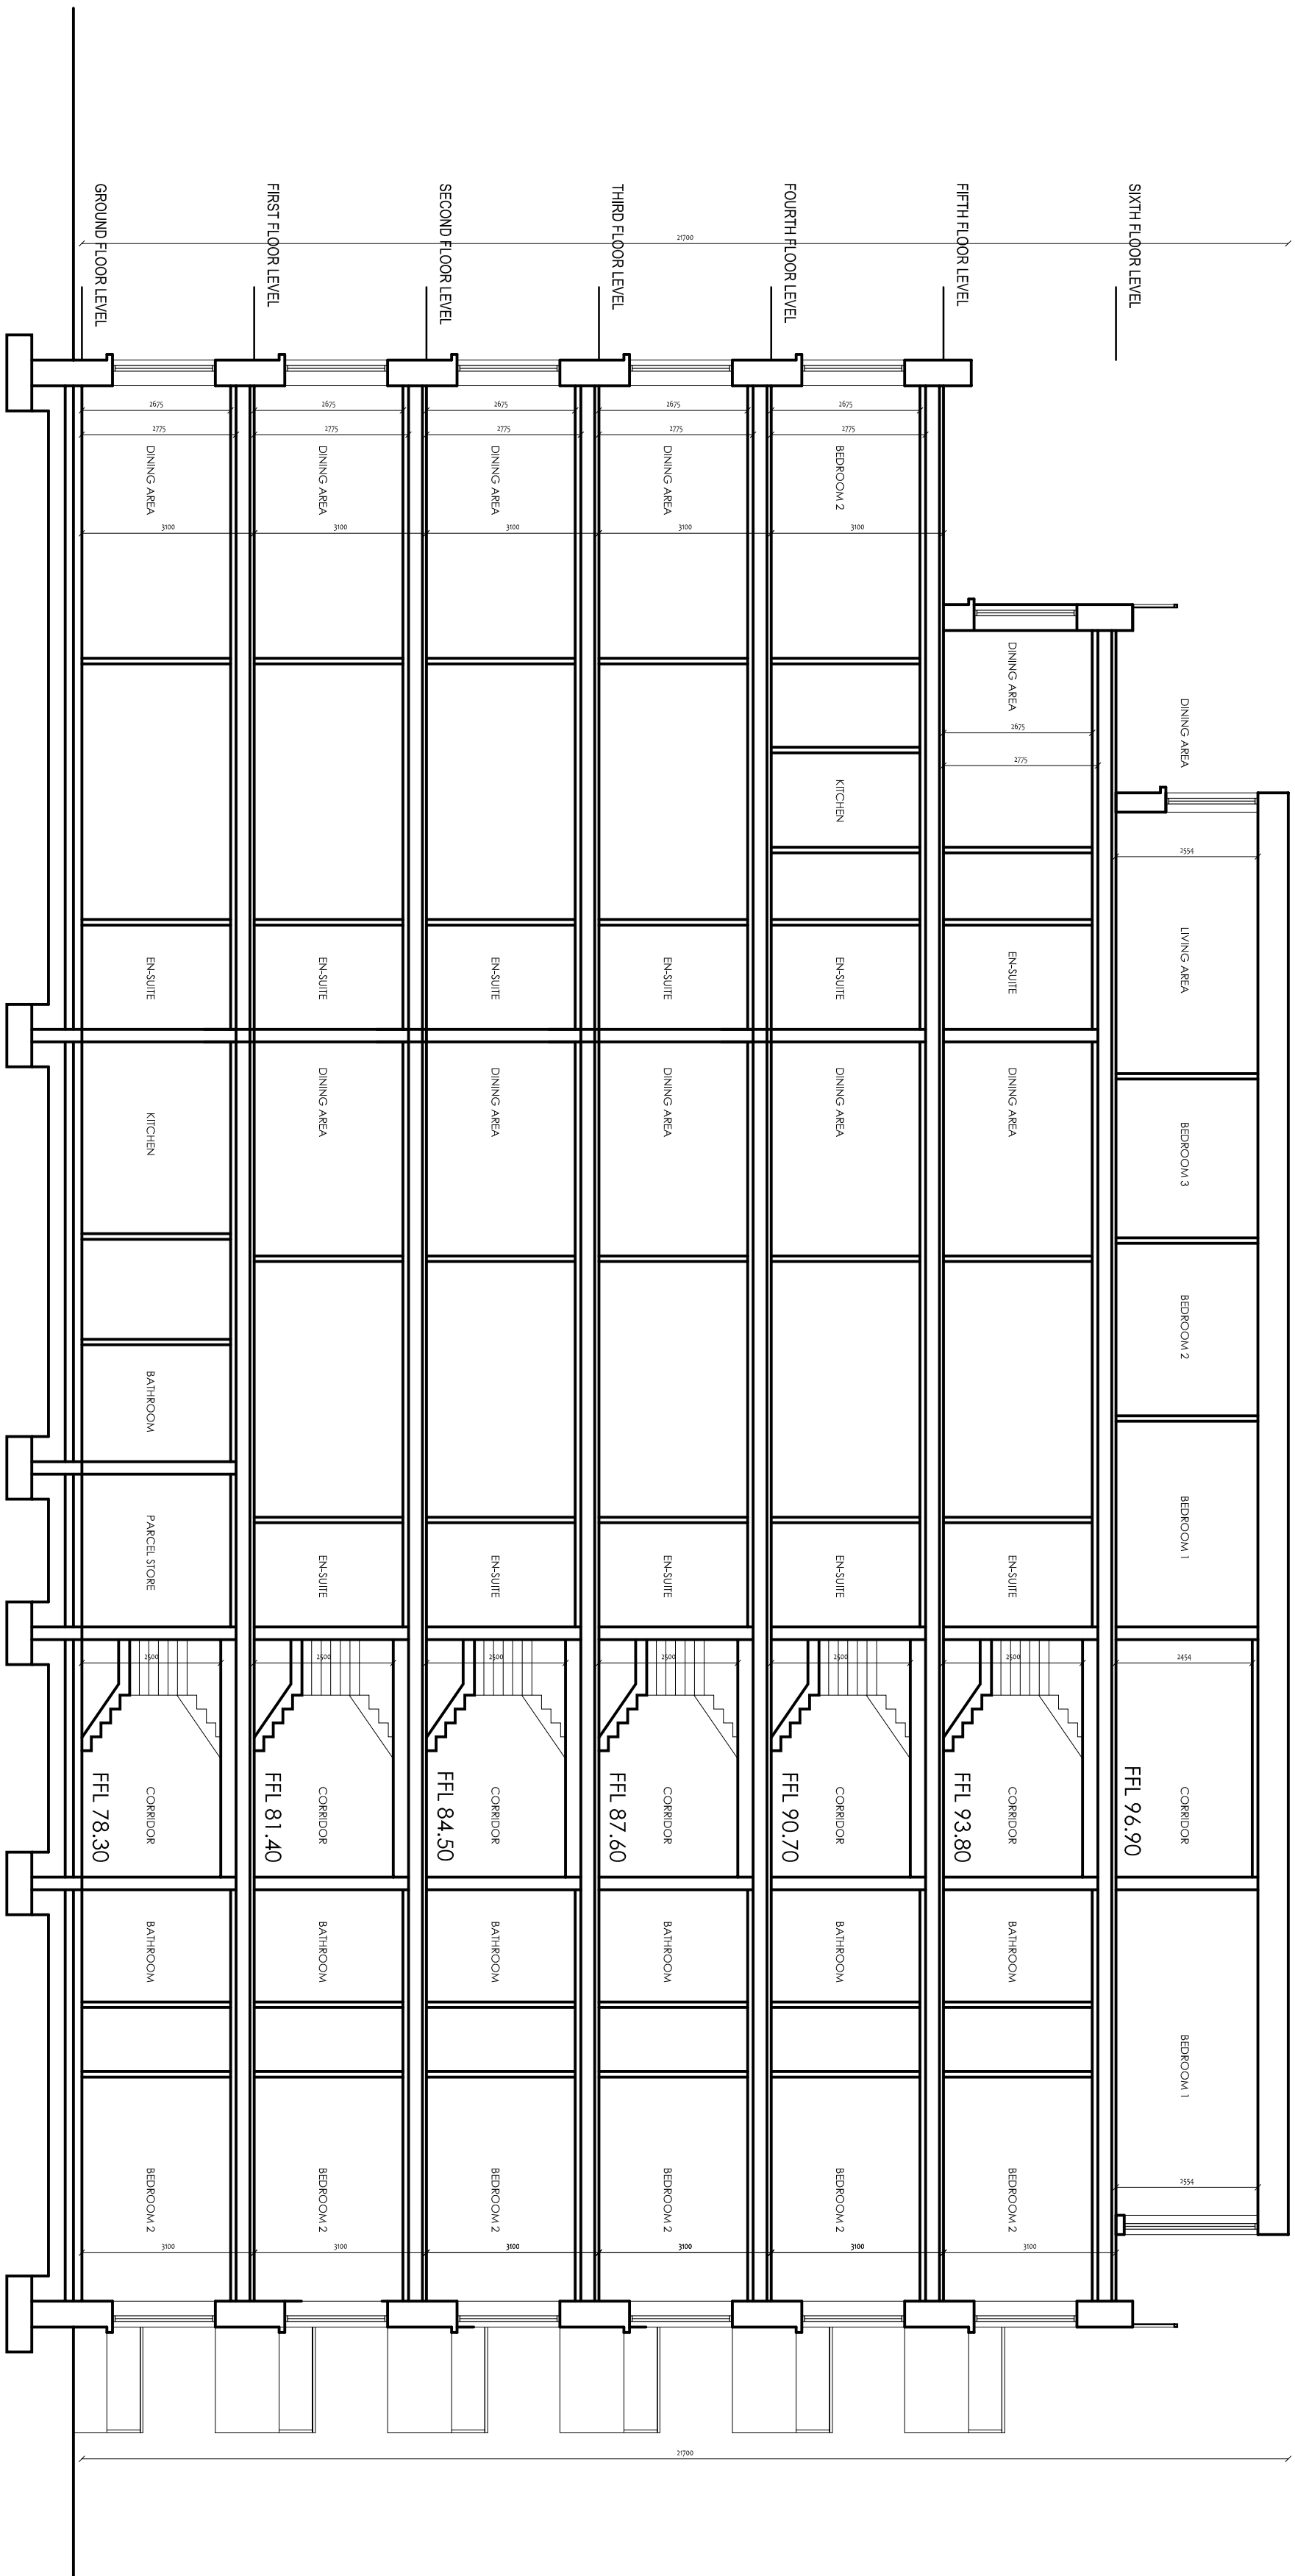

BLOCK A  
SECTION A-A

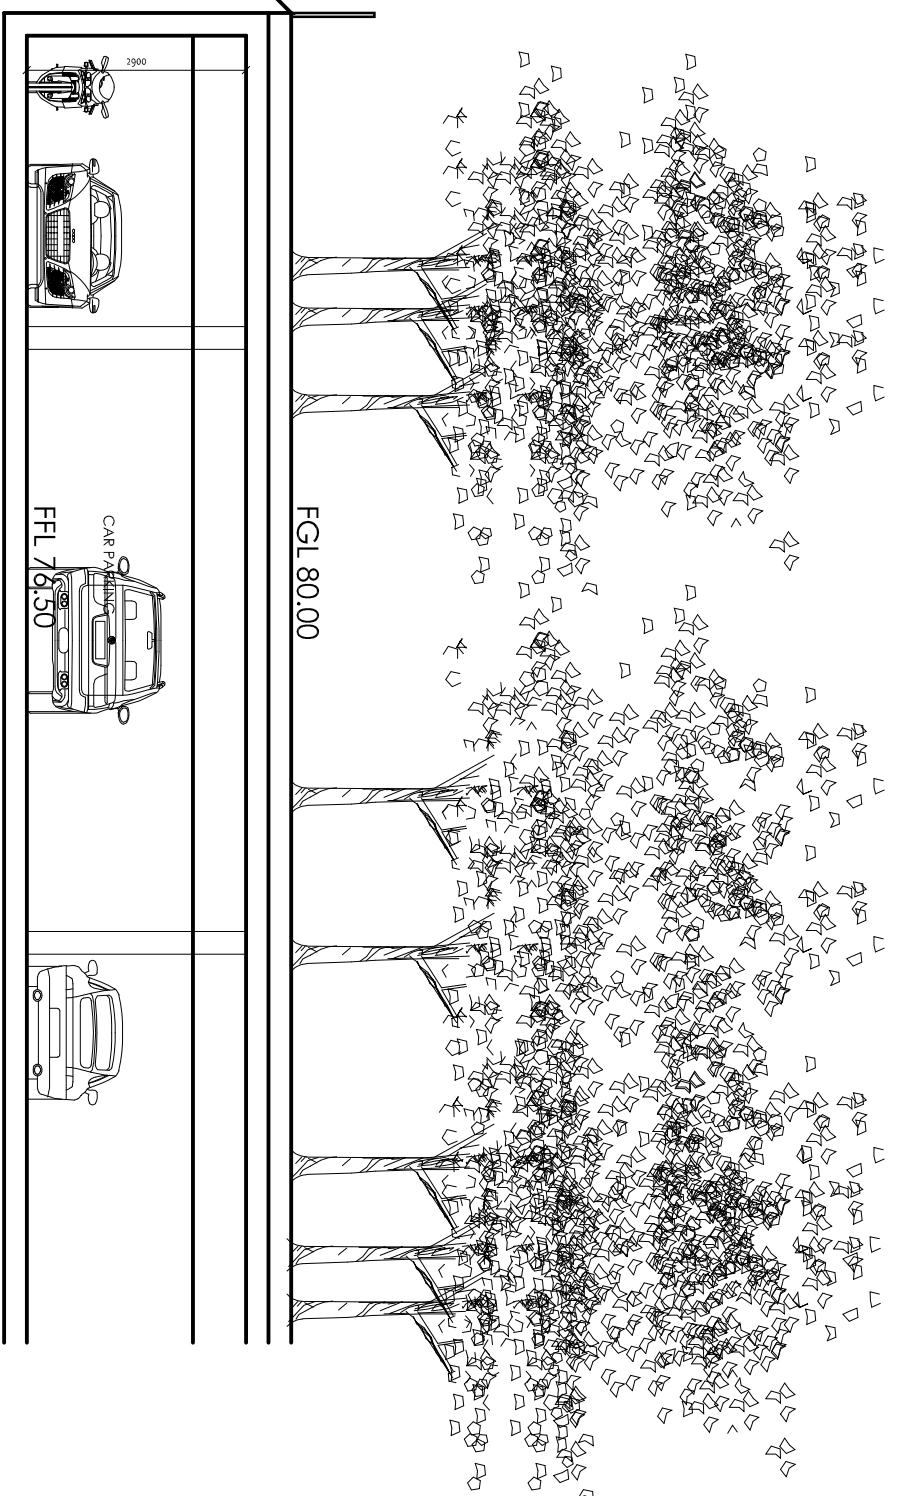

BLOCK A  
SECTION B-B

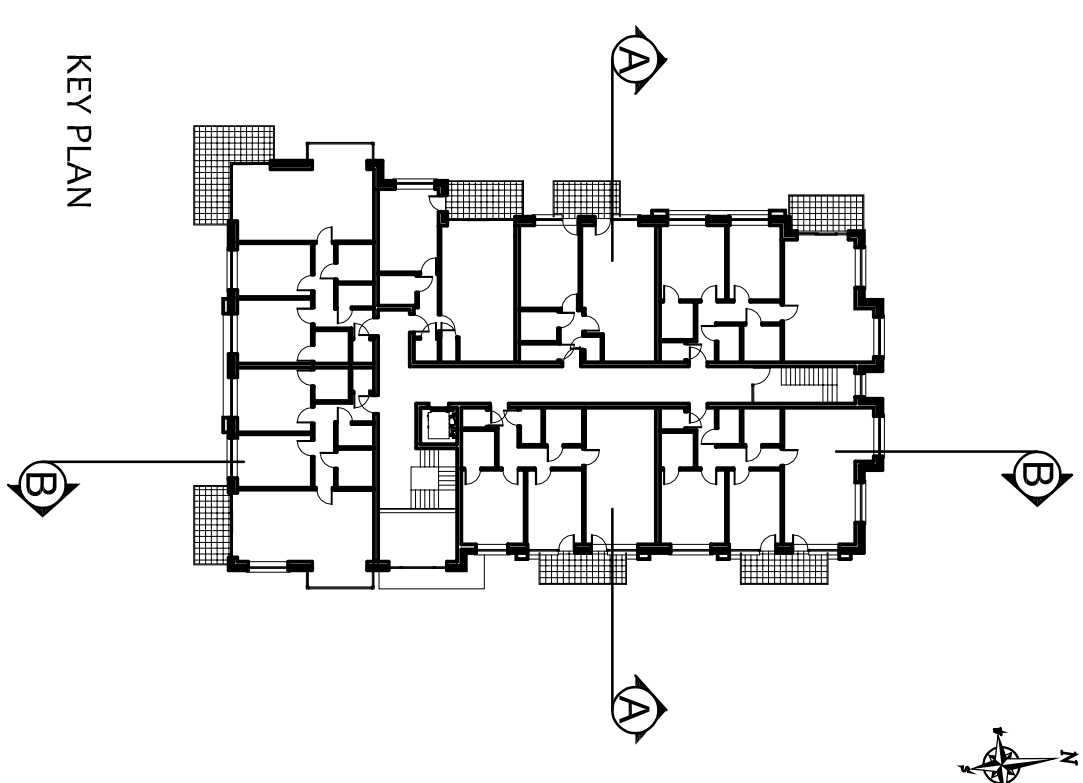

|      |          |    |                                       |  |  |
|------|----------|----|---------------------------------------|--|--|
|      |          |    |                                       |  |  |
| B    | 02-23    | PK | ALTERATION FROM DISCUSSIONS WITH AAP  |  |  |
| A    | 20-25-21 | PK | ALTERATION FROM DISCUSSIONS WITH DRCC |  |  |
| MARK | DATE     | BY | REVISION                              |  |  |



**MCGRANE & PARTNERS LTD.**  
ARCHITECTS, CONSULTING ENGINEERS &  
INTERIOR DESIGNERS  
PARADIGM HOUSE  
DUNDRUM OFFICE PARK, DUBLIN 14.  
TEL: (01) 296 2470 FAX: (01) 296 2484  
EMAIL: mcg@mcgranepartnersarchitects.com  
WEB: mcggranepartnersarchitects.com

|                                                                                                 |                    |                          |  |
|-------------------------------------------------------------------------------------------------|--------------------|--------------------------|--|
| PROJECT :<br>Strategic Housing Development at Glenamuck Road<br>North, Carrickmines, Dublin 18. |                    |                          |  |
| CLIENT :<br>MORAN PARK HOMEBUILDERS LTD.                                                        |                    |                          |  |
| DRG. TITLE :<br>BLOCK A SECTIONS                                                                | DATE :<br>MAR. '22 | SIZE :<br>A1             |  |
| BY :<br>NONI NISSANE                                                                            | SCALE :<br>1:100   | DRG. NO. :<br>2102_PD16B |  |