




CONTIGUOUS ELEVATION ALONG GLENAMUCK ROAD NORTH

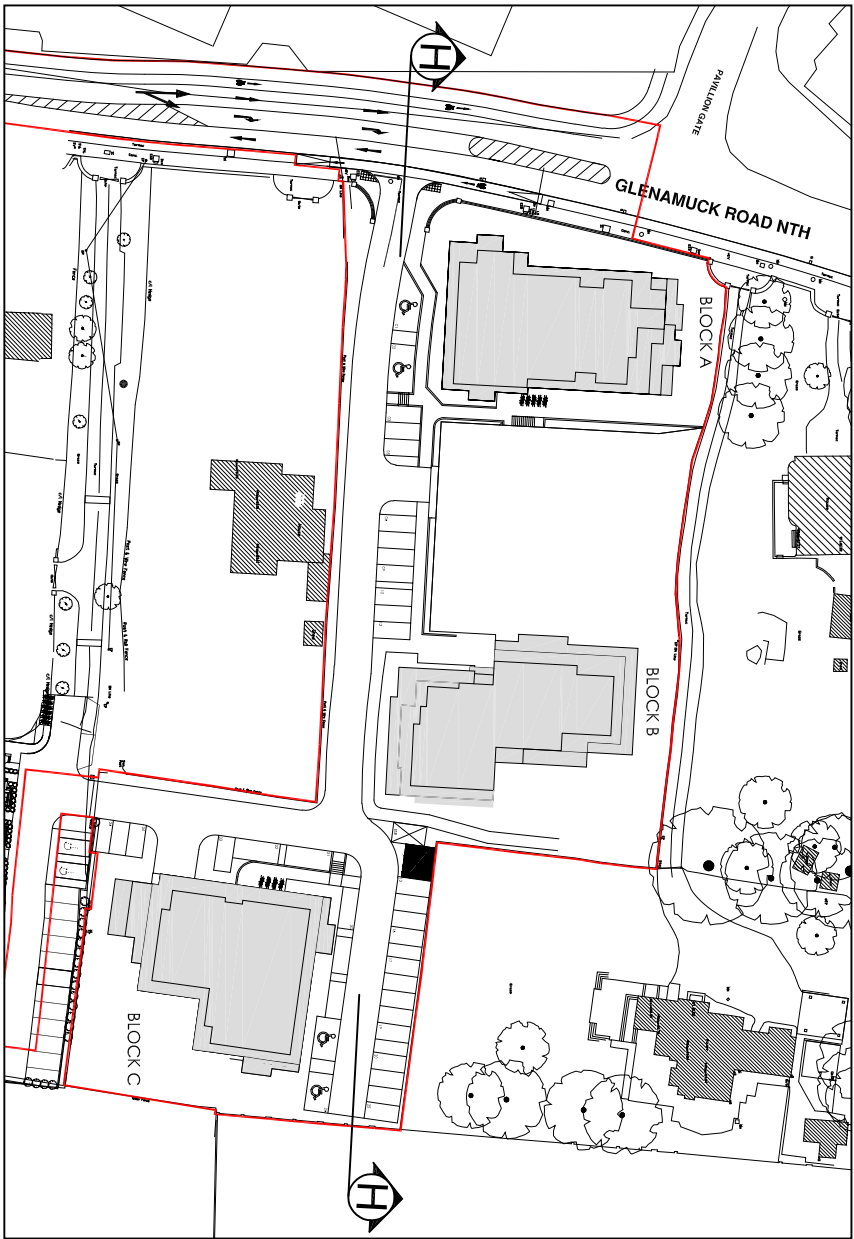

MARK	DATE	BY	REVISION
B	14-01-21	PK	ALTERATION FROM DISCUSSIONS WITH ADP
A	20-05-21	PK	ALTERATION FROM DISCUSSIONS WITH DRDC

MCGRANE & PARTNERS LTD.
ARCHITECTS, CONSULTING ENGINEERS &
INTERIOR DESIGNERS
PARADIGM HOUSE
DUNDURUM OFFICE PARK, DUBLIN 14.
TEL: (01) 296 2470 FAX: (01) 296 2484
EMAIL: mcgrane@mcgraneandpartners.com
WEB: mcgraneandpartners.com

PROJECT : Strategic Housing Development at Glenamuck Road North, Carrickmines, Dublin 18.			
CLIENT : MORAN PARK HOMEBUILDERS LTD.			
DRG. TITLE : SITE SECTIONS 2	DATE : MAR. 22	SIZE : A1	
BY : RONI KISSANE	SCALE : 1:200	DRG. NO. : 2102_PD41B	