



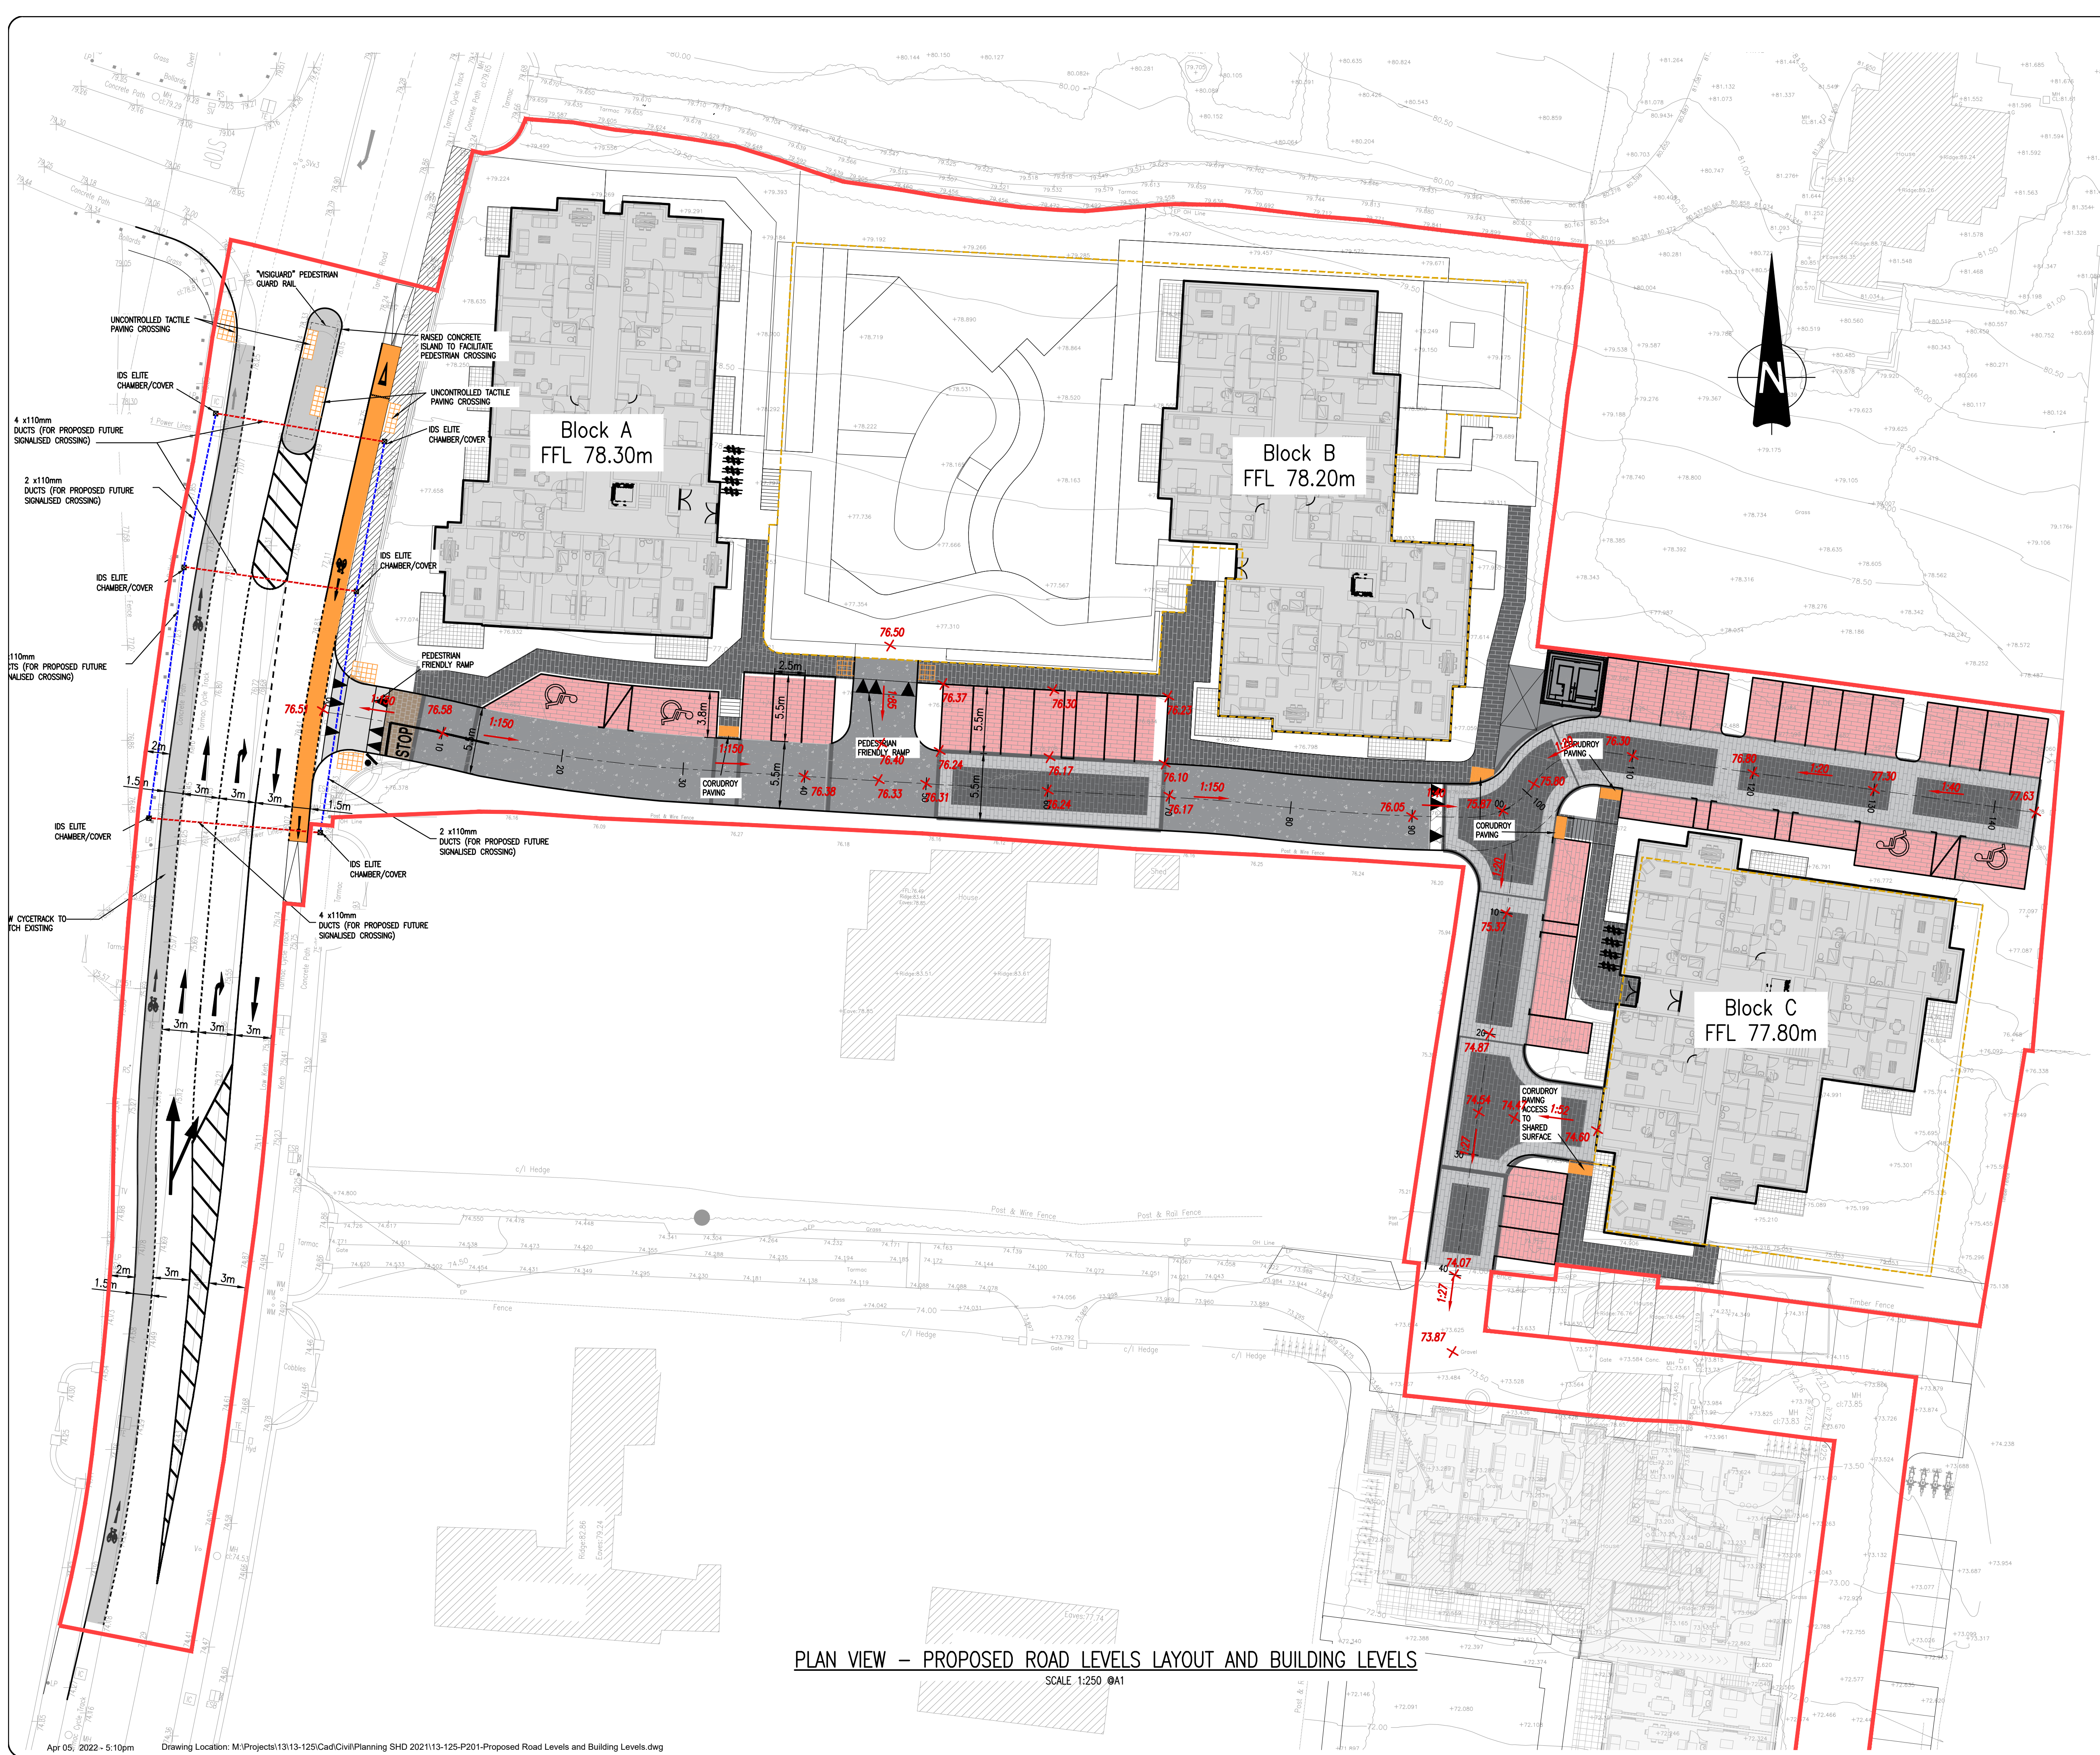

- NOTES:
1. DO NOT SCALE. USE FIGURED DIMENSIONS ONLY.
 2. THIS DRAWING IS TO BE READ IN CONJUNCTION WITH ALL OTHER RELEVANT ARCHITECTURAL AND ENGINEERING DRAWINGS.

LEGEND:

- 76.85** INDICATES PROPOSED ROAD LEVEL
- 1:20** INDICATES PROPOSED ROAD FALL DIRECTION
- F.F.L. 78.20** INDICATES PROPOSED BUILDING FINISH FLOOR LEVEL
- INDICATES EXTENT OF BASEMENT OUTLINE
- INDICATES PROPOSED ROAD CENTER LINE WITH CHAINAGE
- G** INDICATES PROPOSED GULLY
- INDICATES PROPOSED ON ROAD PUBLIC CYCLETRACK
- +77.066** INDICATES EXISTING GROUND SPOT LEVEL
- 77.00** INDICATES EXISTING GROUND CONTOUR LEVEL
- INDICATES EXTENT OF PLANNING APPLICATION BOUNDARY
- ROADWAY – SHARED SURFACE TARMACADAM
- FEATURE PAVING – SHARED SURFACE SILVER OR SIMILAR, AS APPROVED
- FEATURE PAVING – SHARED SURFACE CHARCOAL OR SIMILAR, AS APPROVED
- ENTRANCE PAVING PC GRANITE COMPOSITE BLOCK PAVING, COLOUR TO BE DECIDED
- PATH FEATURE PAVING GRAPHITE OR SIMILAR, AS APPROVED
- PATH FEATURE PAVING GRAPHITE OR SIMILAR, AS APPROVED
- ROADSIDE PARKING – PERMEABLE PAVING NATURAL, OR SIMILAR, AS APPROVED.

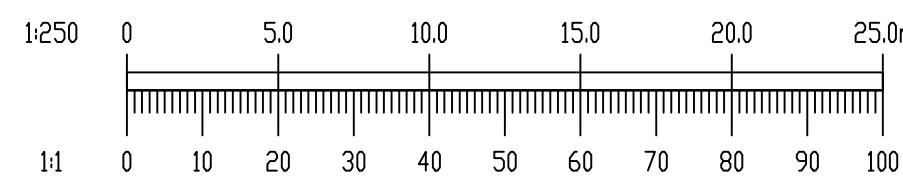

Ordnance Survey Ireland Licence No. EN 0006021 © Ordnance Survey Ireland/Government of Ireland.

REV.	DATE	AMENDMENT	DRN	APPD

STATUS **FOR PLANNING ONLY**
NOT FOR CONSTRUCTION

Waterman Moylan
Engineering Consultants
BLOCK 8, EASTPOINT BUSINESS PARK, ALFIE BYRNE ROAD,
DUBLIN D03 H3F4 IRELAND. Tel: (01) 664 8900
Email: info@waterman-moylan.ie www.waterman-moylan.ie

CLIENT **MORAN PARK HOMEBUILDERS LIMITED**
ARCHITECT **MC GRANE AND PARTNERS LTD.**

PROJECT **STRATEGIC HOUSING DEVELOPMENT
AT GLENAMUCK ROAD NORTH,
CARRICKMINES, DUBLIN 18**

TITLE **PROPOSED ROAD LEVELS
AND BUILDING LEVELS**

DRAWN G.Byrne	DESIGNED IW	APPROVED JG	DATE FEB. '22
SCALE 1:250 @A1	JOB NO. 13-125	DRG. NO. P201	REVISION

© 2017. This drawing is copyright. No part of this document may be reproduced or transmitted in any form or stored in any retrieval system of any nature without the written permission of the consulting engineer in copyright. Under no circumstances shall the engineer be held responsible for any errors or omissions in this document or for any consequences arising therefrom.

PLAN VIEW – PROPOSED ROAD LEVELS LAYOUT AND BUILDING LEVELS
SCALE 1:250 @A1