



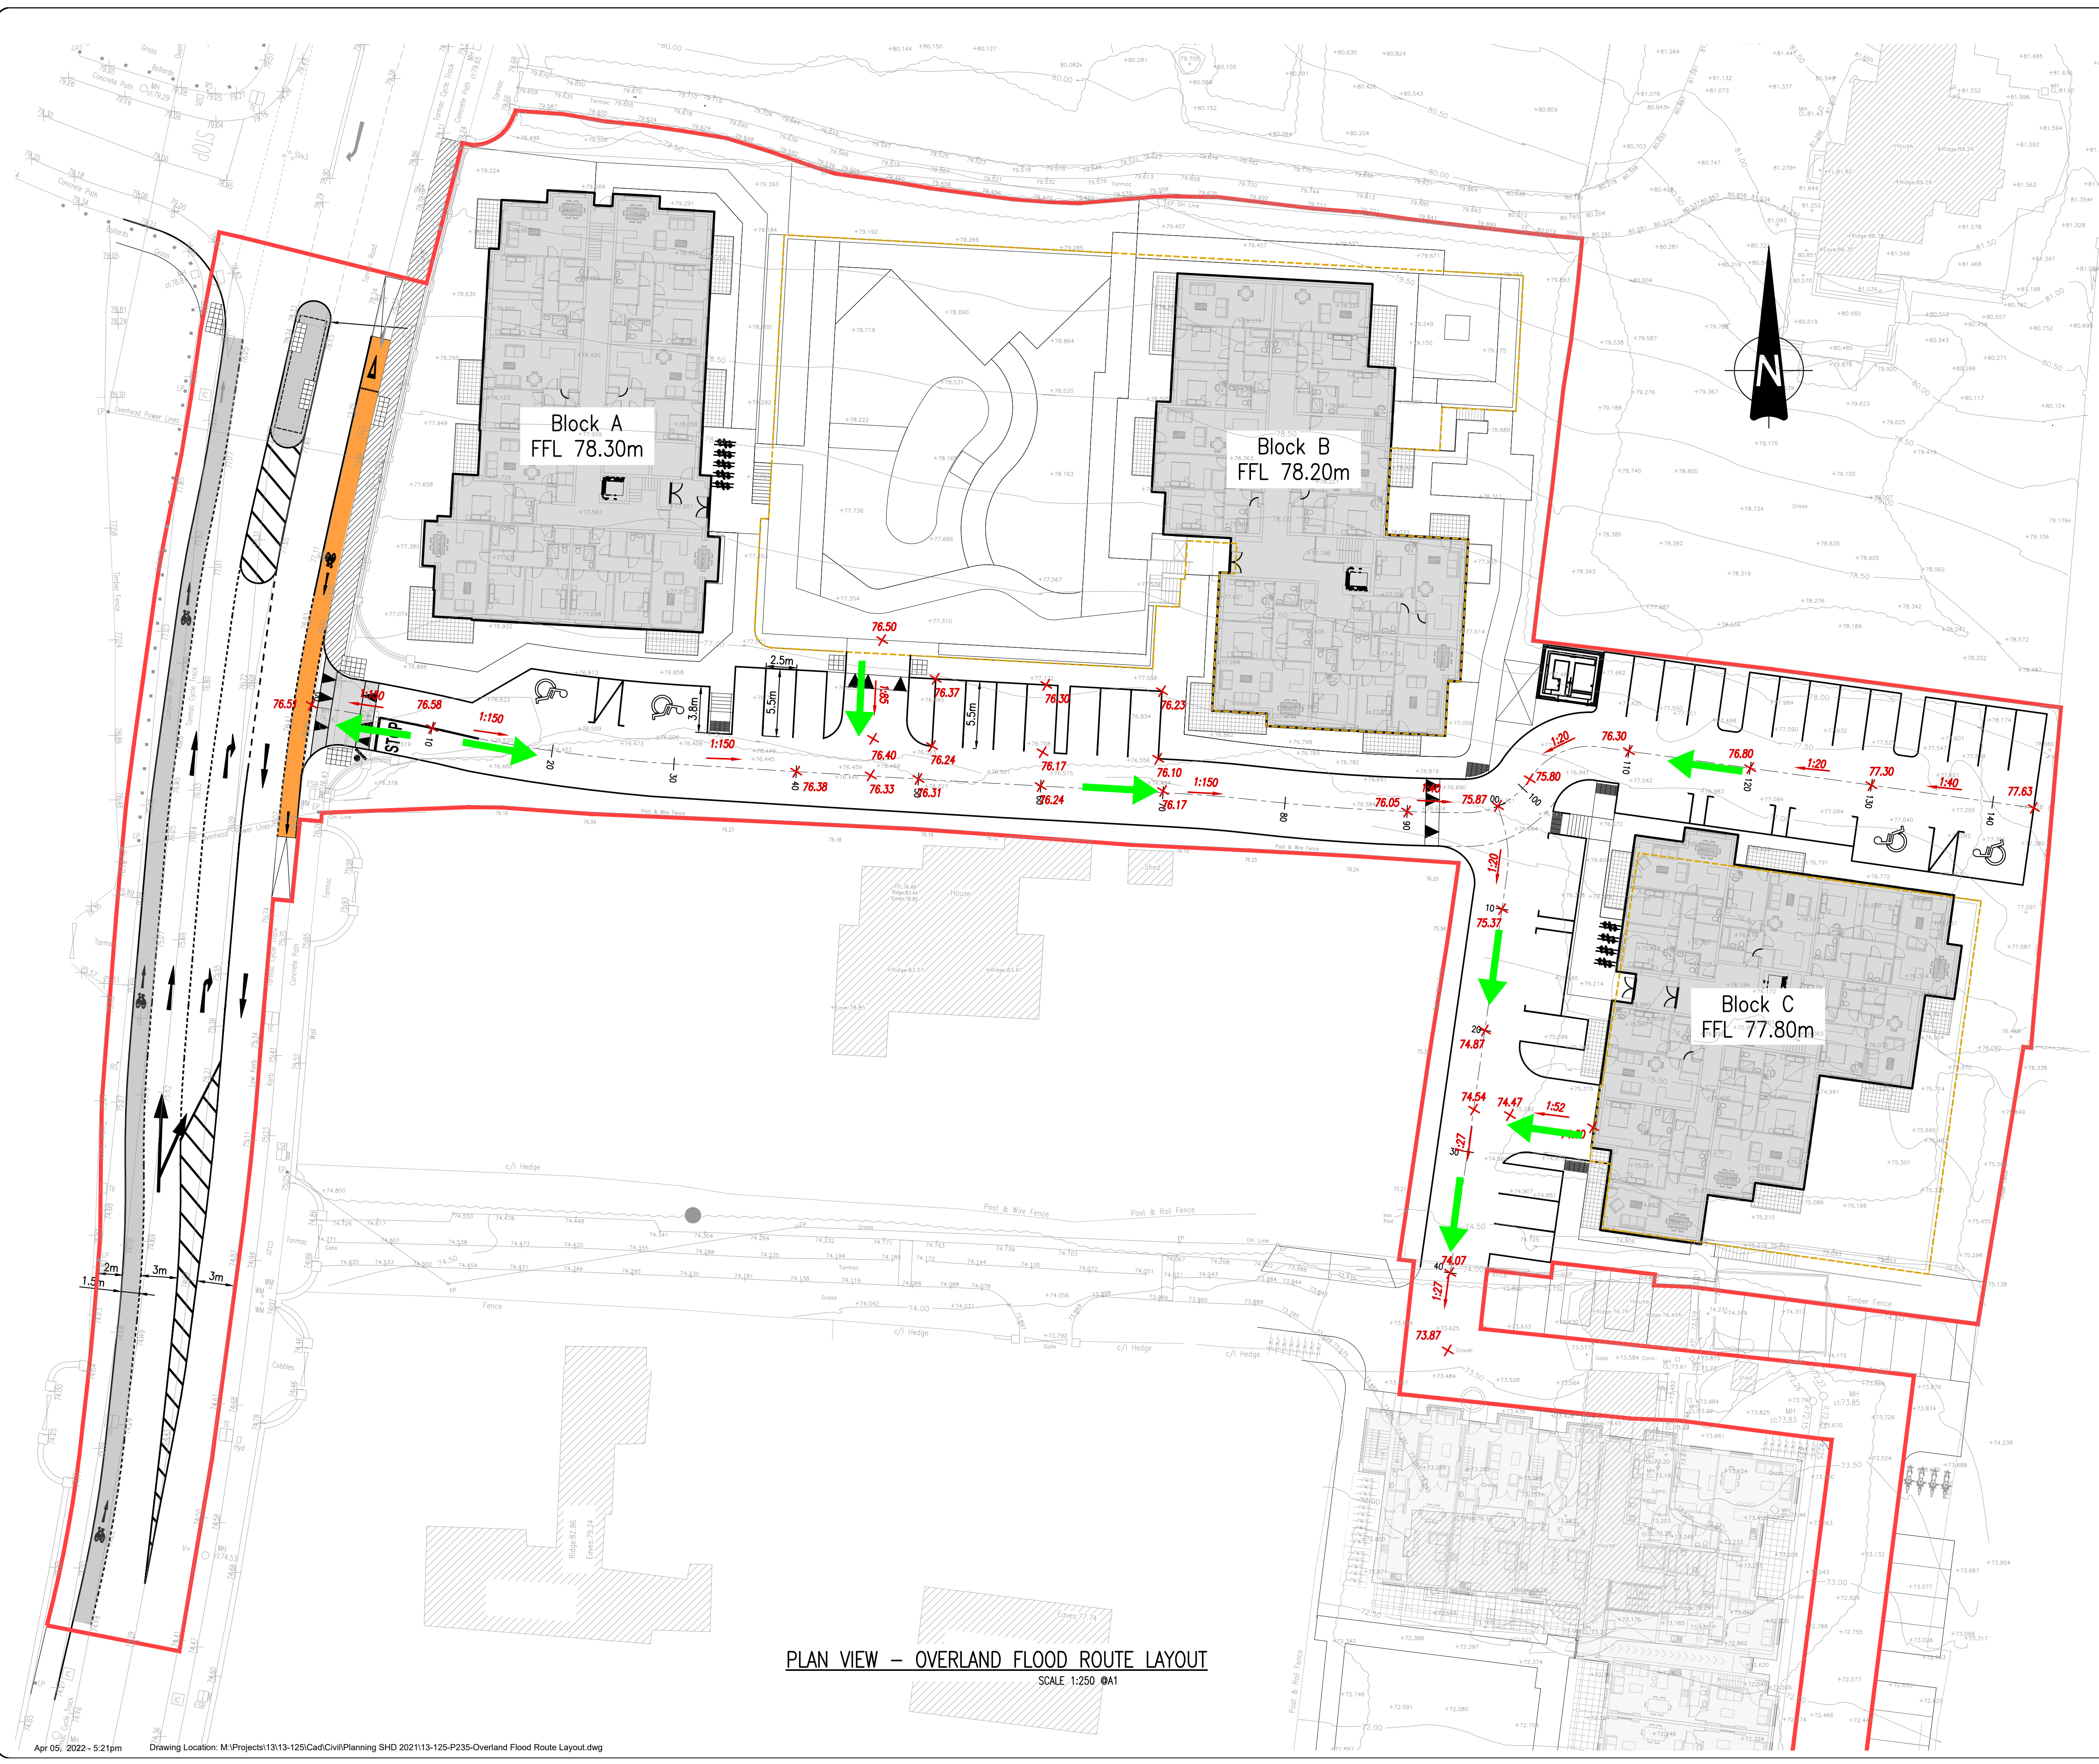

- NOTES:
- DO NOT SCALE. USE FIGURED DIMENSIONS ONLY.
 - THIS DRAWING IS TO BE READ IN CONJUNCTION WITH ALL OTHER RELEVANT ARCHITECTURAL AND ENGINEERING DRAWINGS.

LEGEND:

- X 76.85 INDICATES PROPOSED ROAD LEVEL
- 1:20 INDICATES PROPOSED ROAD FALL DIRECTION
- F.F.L. 78.20 INDICATES PROPOSED BUILDING FINISH FLOOR LEVEL
- ← INDICATES OVERLAND FLOOD ROUTE
- +77.066 INDICATES EXISTING GROUND SPOT LEVEL
- 77.00 INDICATES EXISTING GROUND CONTOUR LEVEL
- INDICATES EXTENT OF PLANNING APPLICATION BOUNDARY

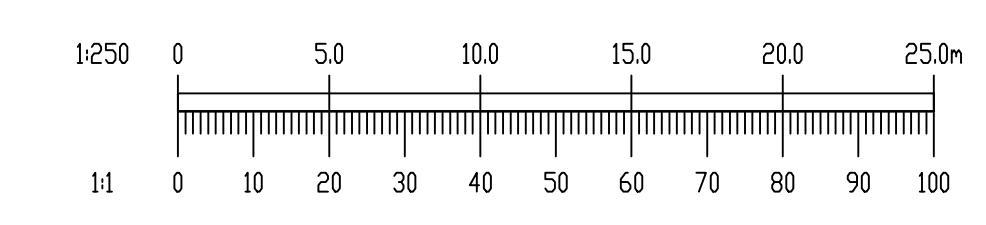

Ordnance Survey Ireland
 Ordnance Survey Ireland Licence
 No. EN 0006021 © Ordnance Survey
 Ireland/Government of Ireland.

REV.	DATE	AMENDMENT	DRN	APPD

STATUS **FOR PLANNING ONLY**
NOT FOR CONSTRUCTION

Waterman Moylan
 Engineering Consultants
 BLOCK 5, EASTPOINT BUSINESS PARK, ALFIE BYRNE ROAD,
 DUBLIN D03 H3F4 IRELAND. Tel: (01) 664 8900
 Email: info@waterman-moylan.ie www.waterman-moylan.ie

CLIENT	MORAN PARK HOMEBUILDERS LIMITED
ARCHITECT	MC GRANE AND PARTNERS LTD.
PROJECT	STRATEGIC HOUSING DEVELOPMENT AT GLENAMUCK ROAD NORTH, CARRICKMINES, DUBLIN 18
TITLE	OVERLAND FLOOD ROUTE LAYOUT

DRAWN G.Byrne	DESIGNED IW	APPROVED JG	DATE FEB. '22
SCALE 1:250 @A1	JOB NO. 13-125	DRG. NO. P235	REVISION

© 2017. This drawing is copyright. No part of this document may be reproduced or transmitted in any form or stored in any retrieval system of any nature without the written permission of the consulting engineer or copyright holder except as agreed for use on the project for which the document was originally issued.

PLAN VIEW – OVERLAND FLOOD ROUTE LAYOUT
 SCALE 1:250 @A1