



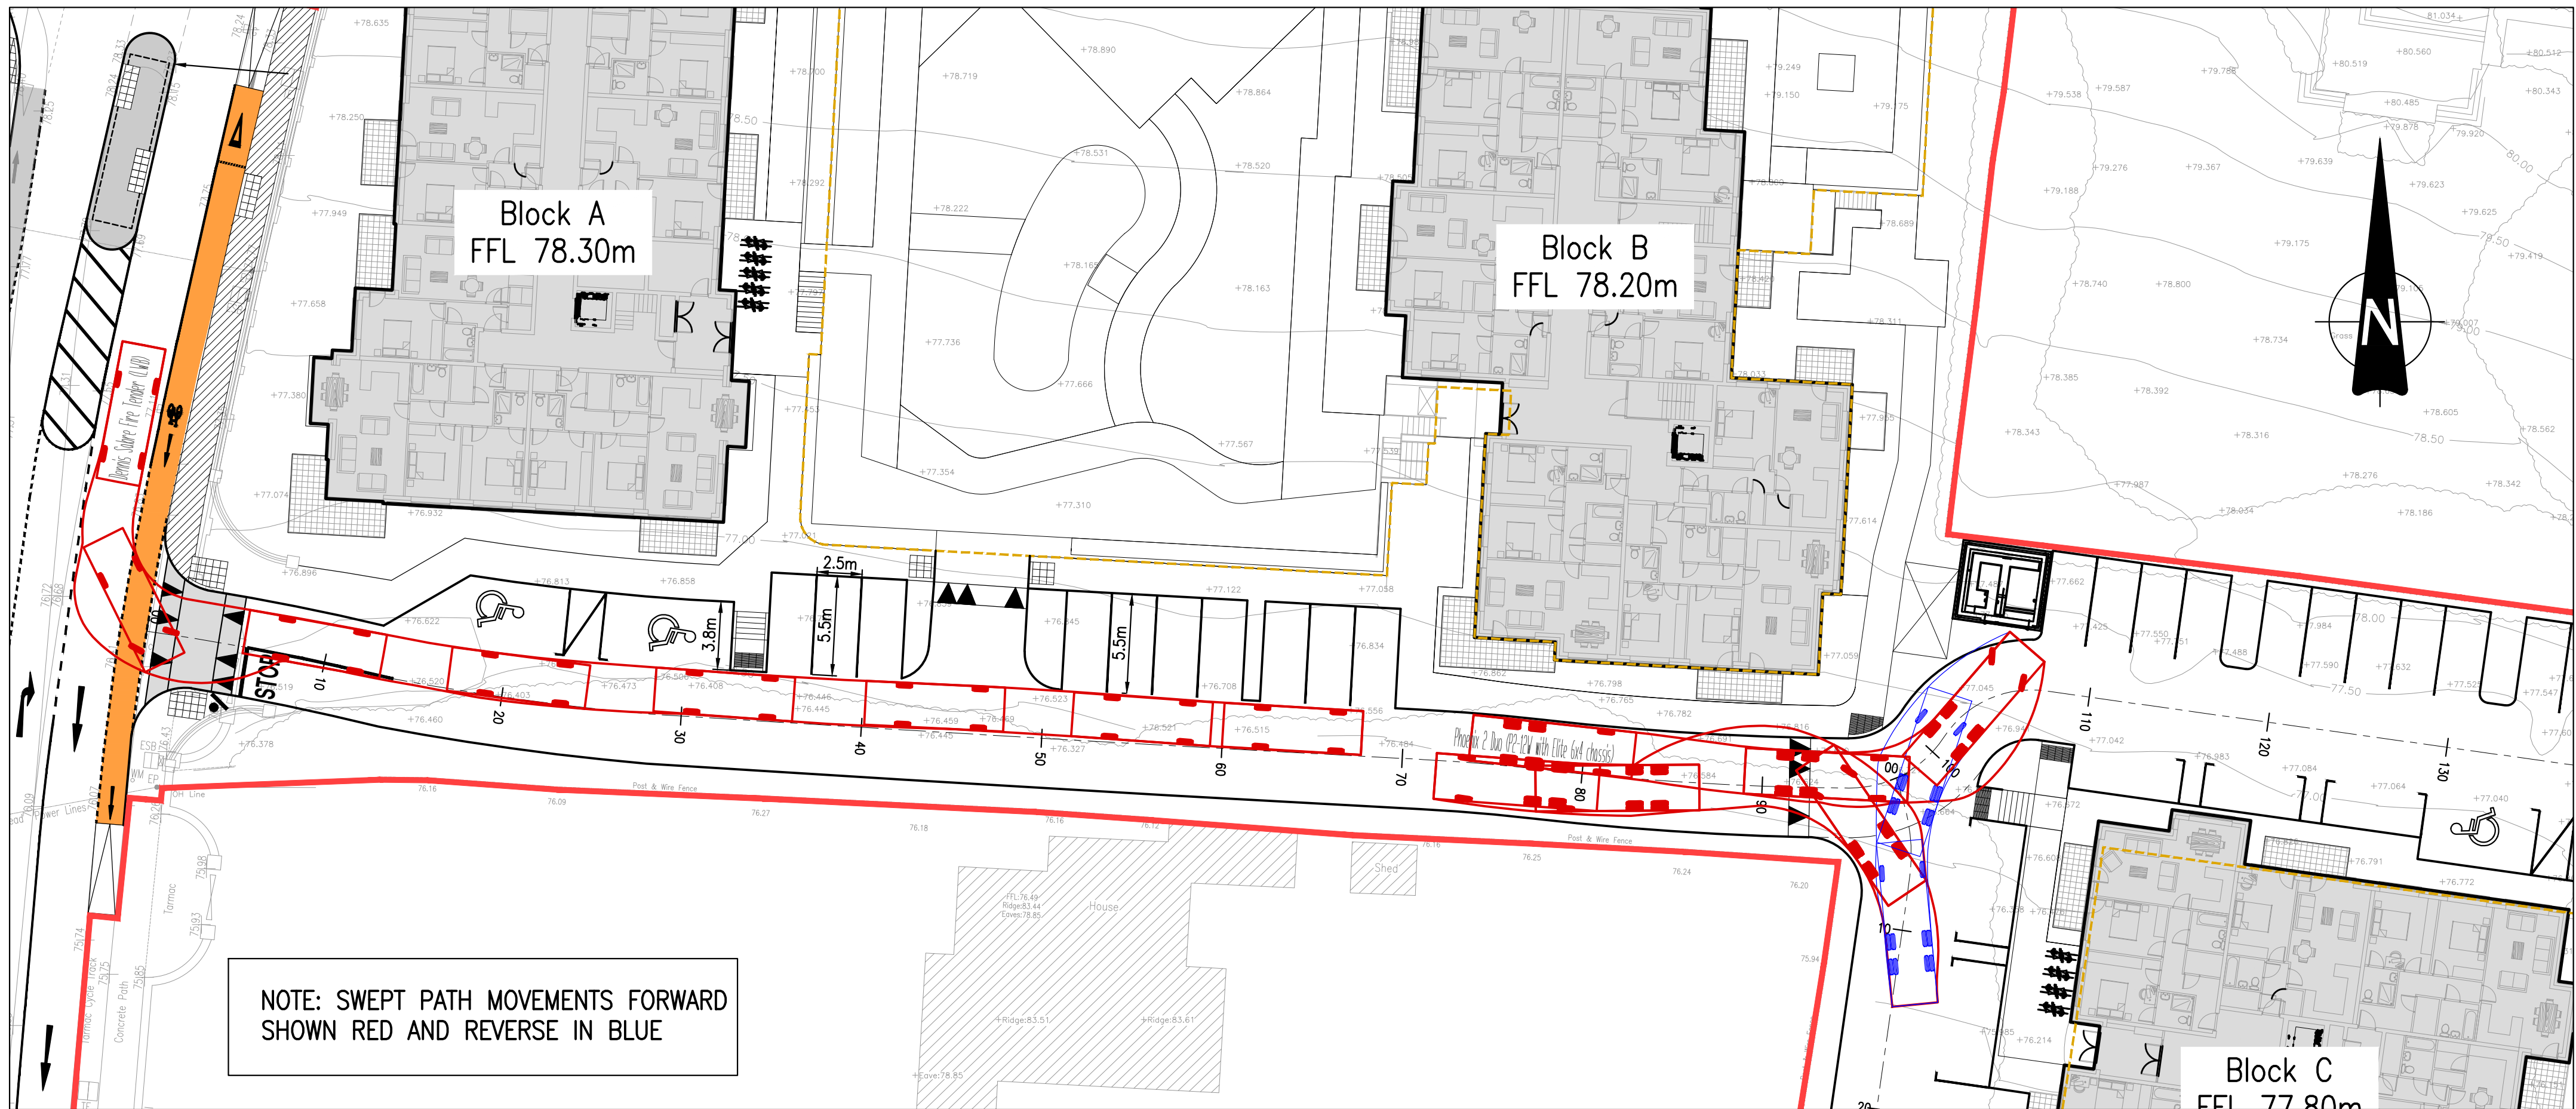


PLAN VIEW – SWEEP PATH ANALYSIS REFUSE VEHICLE
SCALE 1:250

- NOTES:
- DO NOT SCALE. USE FIGURED DIMENSIONS ONLY.
 - THIS DRAWING IS TO BE READ IN CONJUNCTION WITH ALL OTHER RELEVANT ARCHITECTURAL AND ENGINEERING DRAWINGS.


LEGEND:

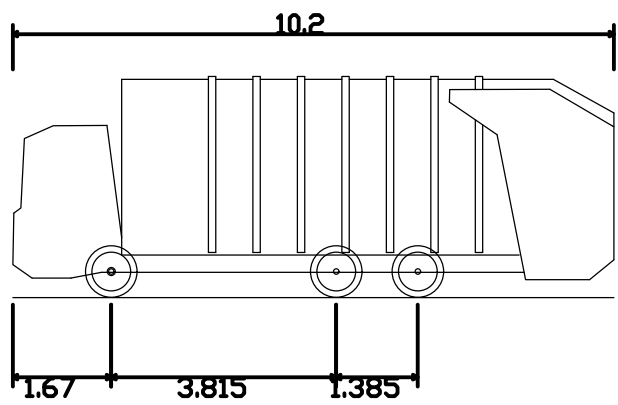

Phoenix 2 Duo (P2-12W with Elite 6x4 chassis)
Overall Length 10.200m
Overall Width 2.530m
Overall Body Height 3.751m
Min Body Ground Clearance 0.304m
Track Width 2.500m
Lock-to-lock time 4.00s
Curb to Curb Turning Radius 7.800m

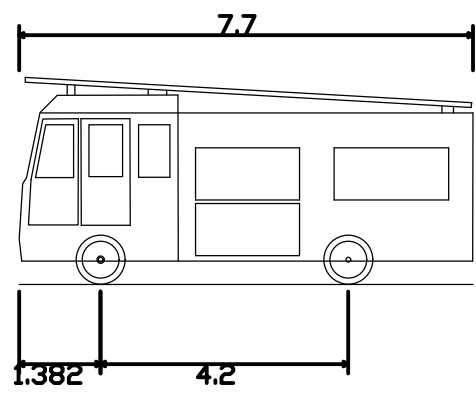

Dennis Sabre Fire Tender (LWB)
Overall Length 7.700m
Overall Width 2.430m
Overall Body Height 3.512m
Min Body Ground Clearance 0.397m
Track Width 2.380m
Lock-to-lock time 5.00s
Curb to Curb Turning Radius 7.400m

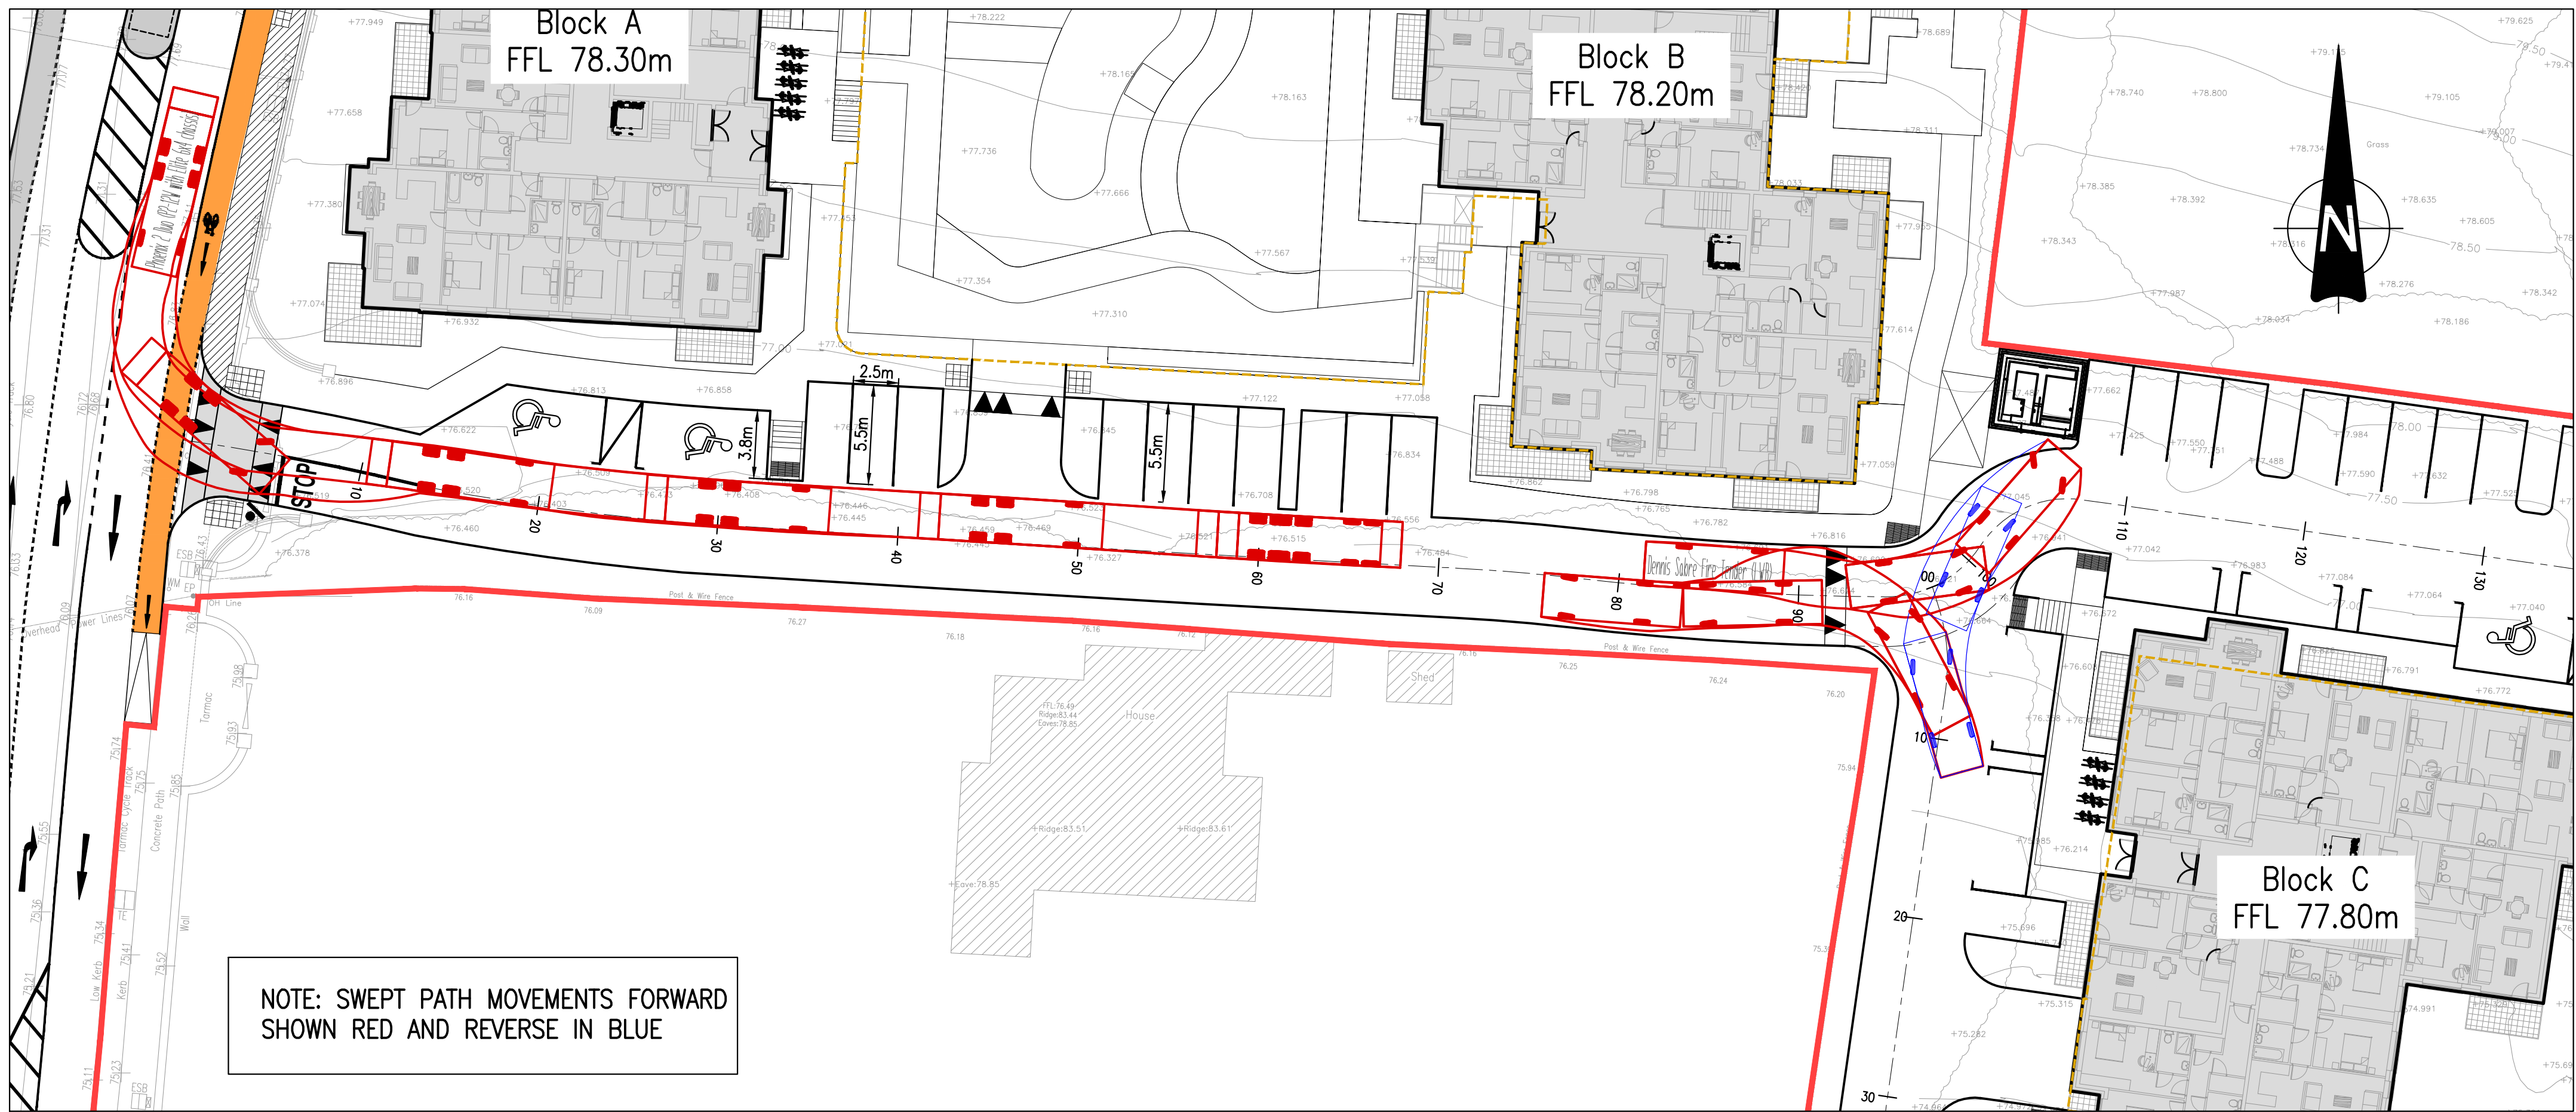

PLAN VIEW – SWEEP PATH ANALYSIS FIRE TENDER VEHICLE
SCALE 1:250

REV.	DATE	AMENDMENT	DRN	APPD
STATUS FOR PLANNING ONLY NOT FOR CONSTRUCTION				
 Waterman Moylan Engineering Consultants BLOCK S, EASTPOINT BUSINESS PARK, ALFIE BYRNE ROAD, DUBLIN D03 H3F4 IRELAND. Tel: (01) 664 8900 Email: info@waterman-moylan.ie www.waterman-moylan.ie				
CLIENT MORAN PARK HOMEBUILDERS LIMITED				
ARCHITECT MC GRANE AND PARTNERS LTD.				
PROJECT STRATEGIC HOUSING DEVELOPMENT AT GLENAMUCK ROAD NORTH, CARRICKMINES, DUBLIN 18				
TITLE AUTOTRACK SWEEP PATH ANALYSIS				
DRAWN G.Byrne	DESIGNED IW	APPROVED JG	DATE FEB. '22	
SCALE AS SHOWN @A1	JOB NO. 13-125	DRG. NO. P270	REVISION	