
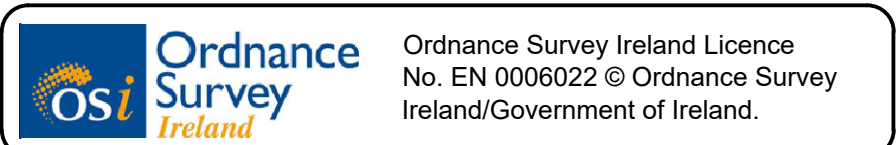
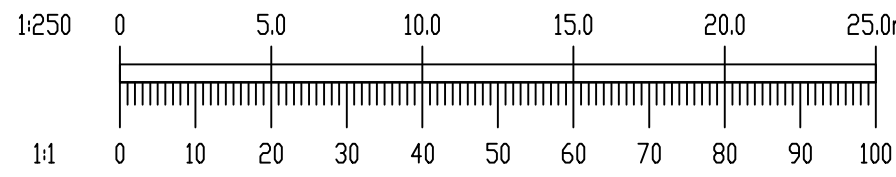
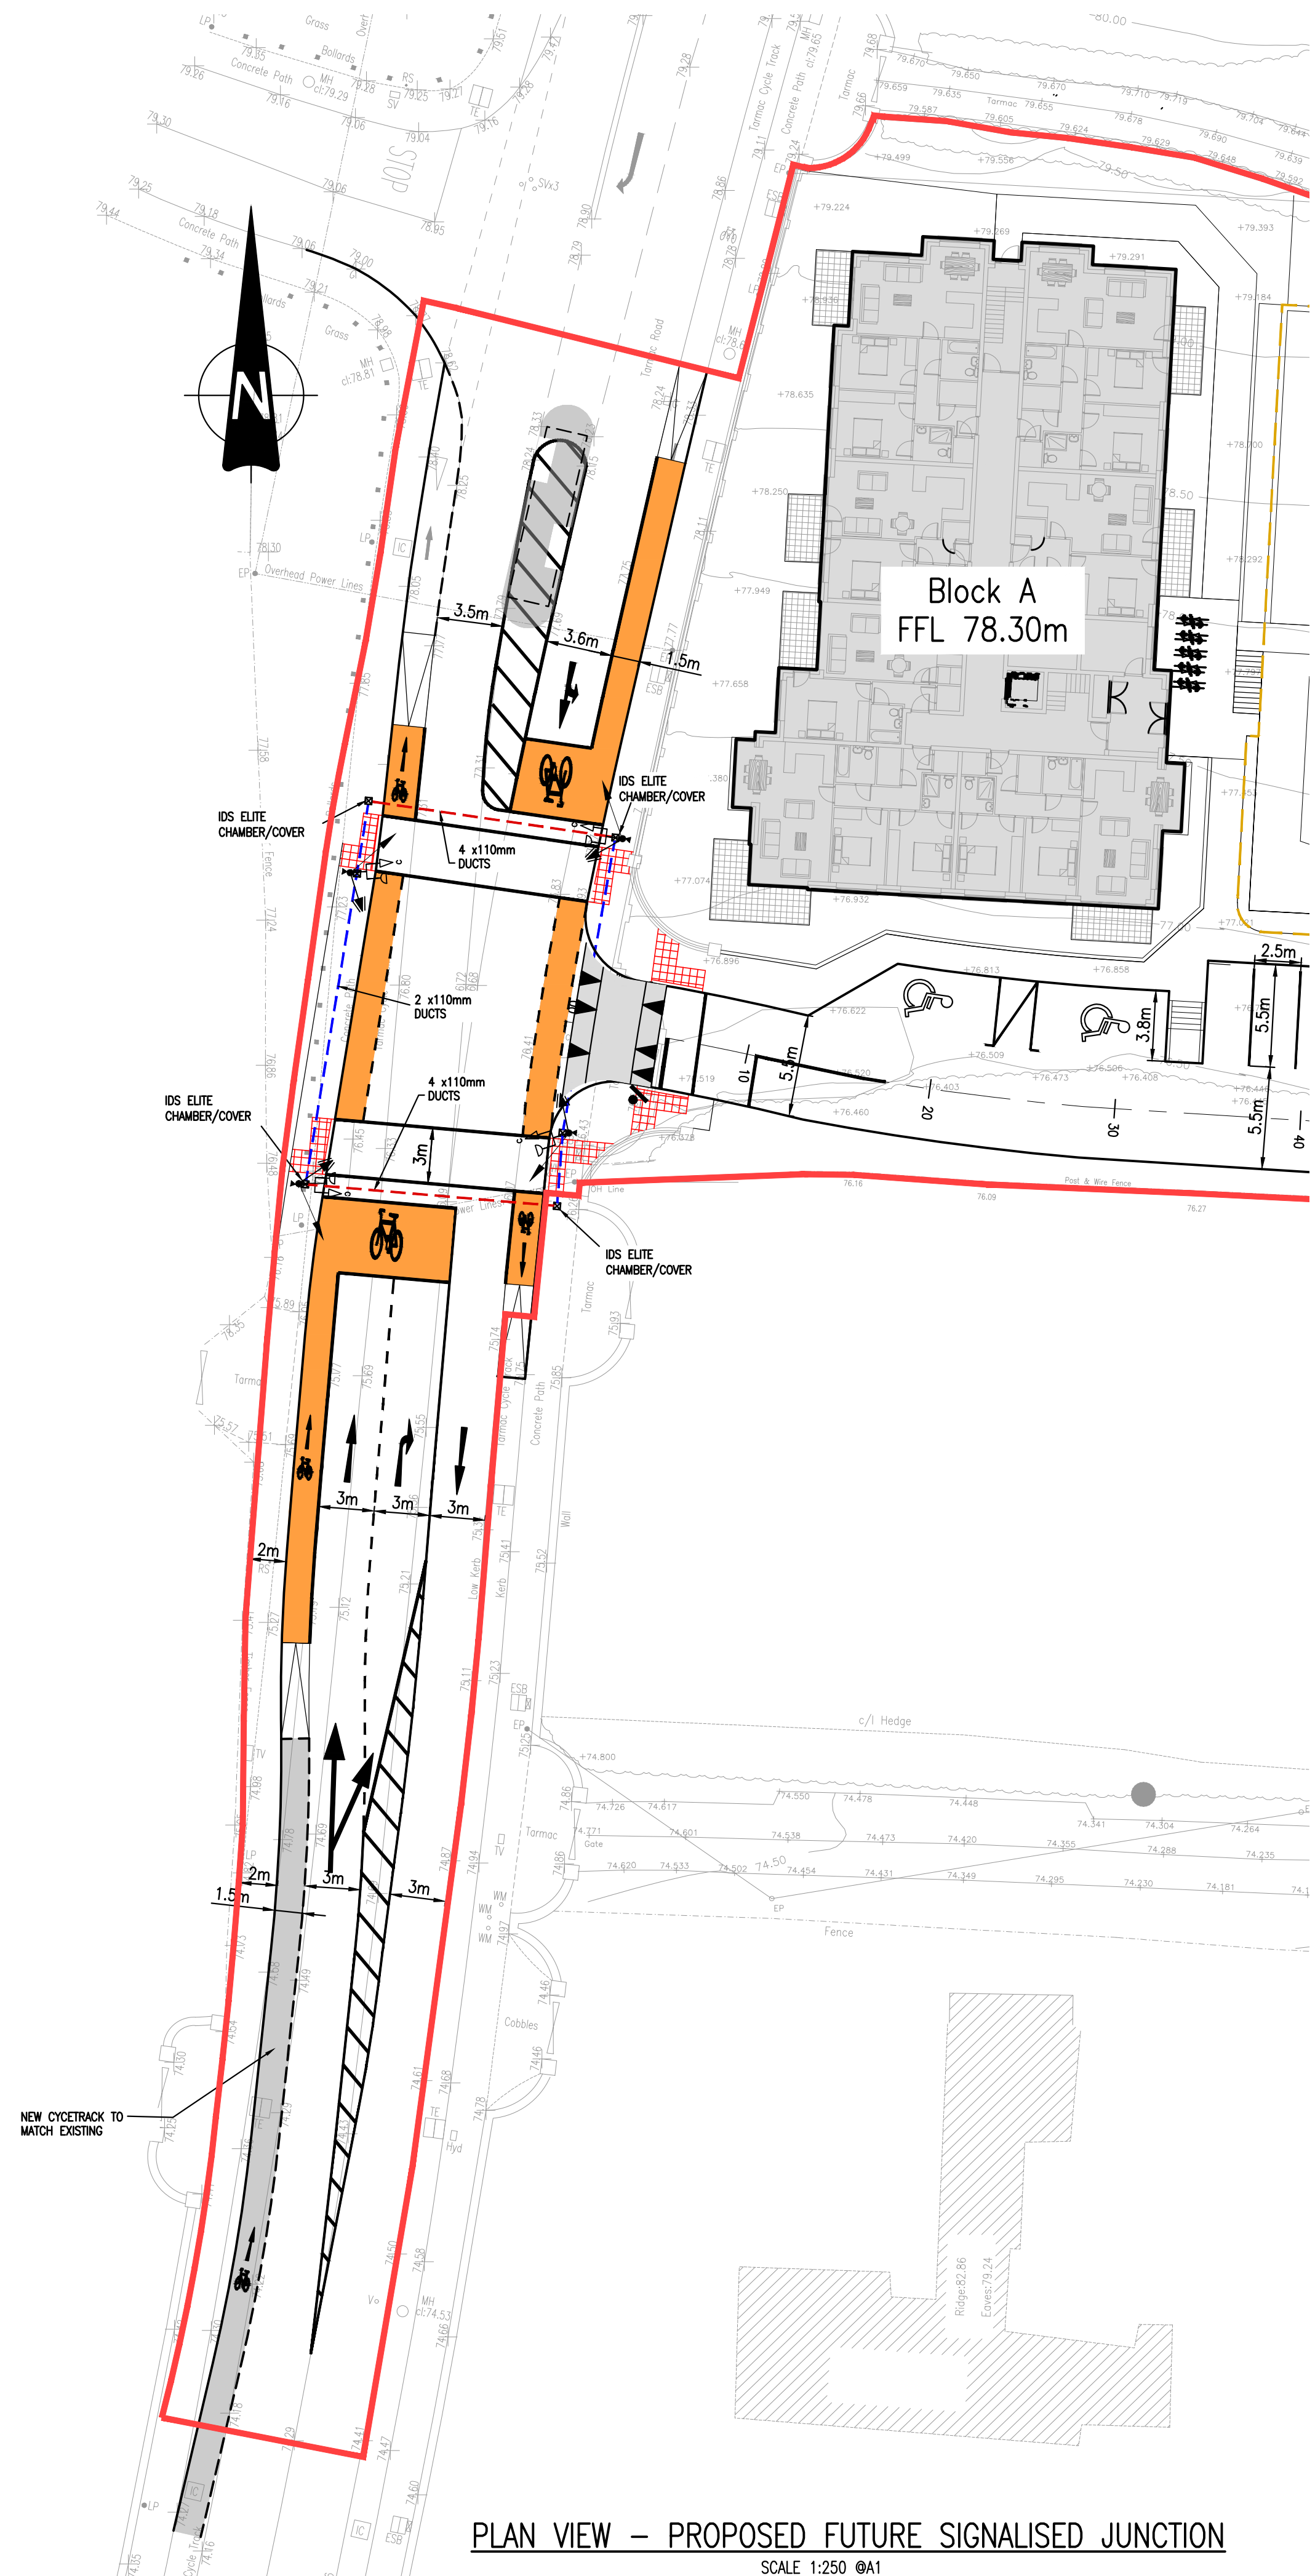


- NOTES:
- DO NOT SCALE. USE FIGURED DIMENSIONS ONLY.
 - THIS DRAWING IS TO BE READ IN CONJUNCTION WITH ALL OTHER RELEVANT ARCHITECTURAL AND ENGINEERING DRAWINGS.

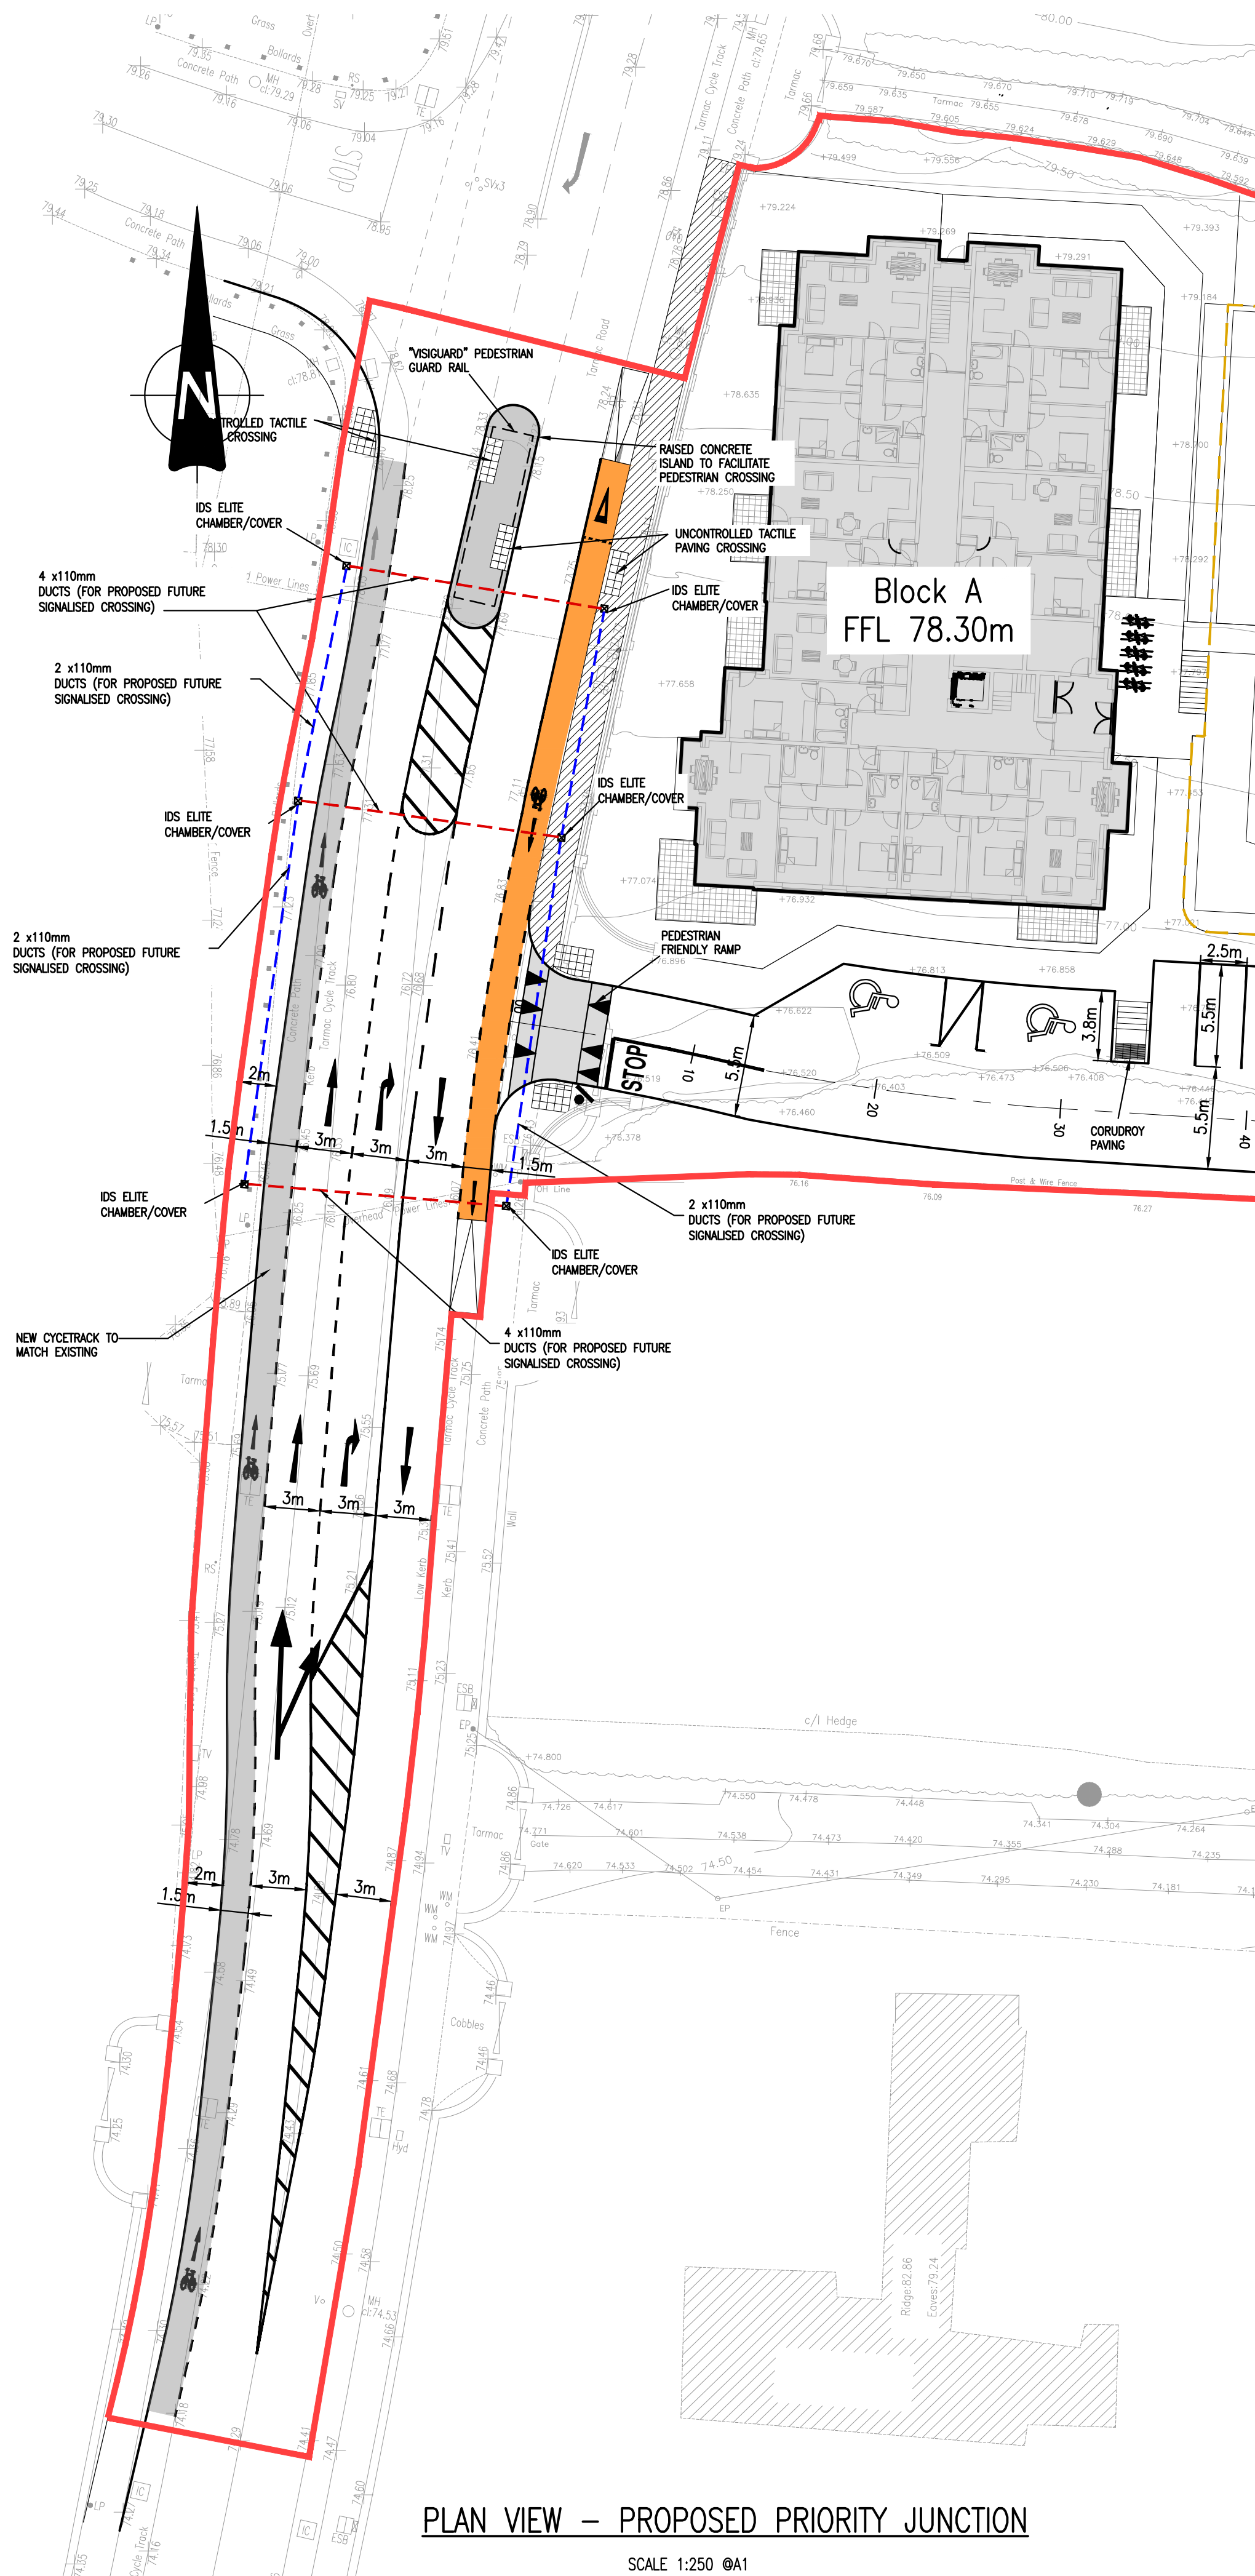

REV.	DATE	AMENDMENT	DRN	APPD

STATUS **FOR PLANNING ONLY
NOT FOR CONSTRUCTION**

Waterman Moylan
Engineering Consultants

Block 8, Eastpoint Business Park, Alfie Byrne Road,
Dublin D03 H3F4 Ireland. Tel: (01) 664 8900
Email: info@waterman-moylan.ie www.waterman-moylan.ie

CLIENT **MORAN PARK HOMEBUILDERS LIMITED**

ARCHITECT **MC GRANE AND PARTNERS LTD.**

PROJECT **STRATEGIC HOUSING DEVELOPMENT
AT GLENAMUCK ROAD NORTH,
CARRICKMINES, DUBLIN 18**

TITLE **PROPOSED JUNCTION LAYOUTS**

DRAWN G.Byrne	DESIGNED IW	APPROVED JG	DATE FEB. '22
SCALE 1:250 @A1	JOB NO. 13-125	DRG. NO. P280	REVISION

© 2017. This drawing is copyright. No part of this document may be reproduced or transmitted in any form or stored in any retrieval system of any nature without the written permission of the consulting engineer or copyright holder except as agreed for use on the project for which the document was originally issued.