



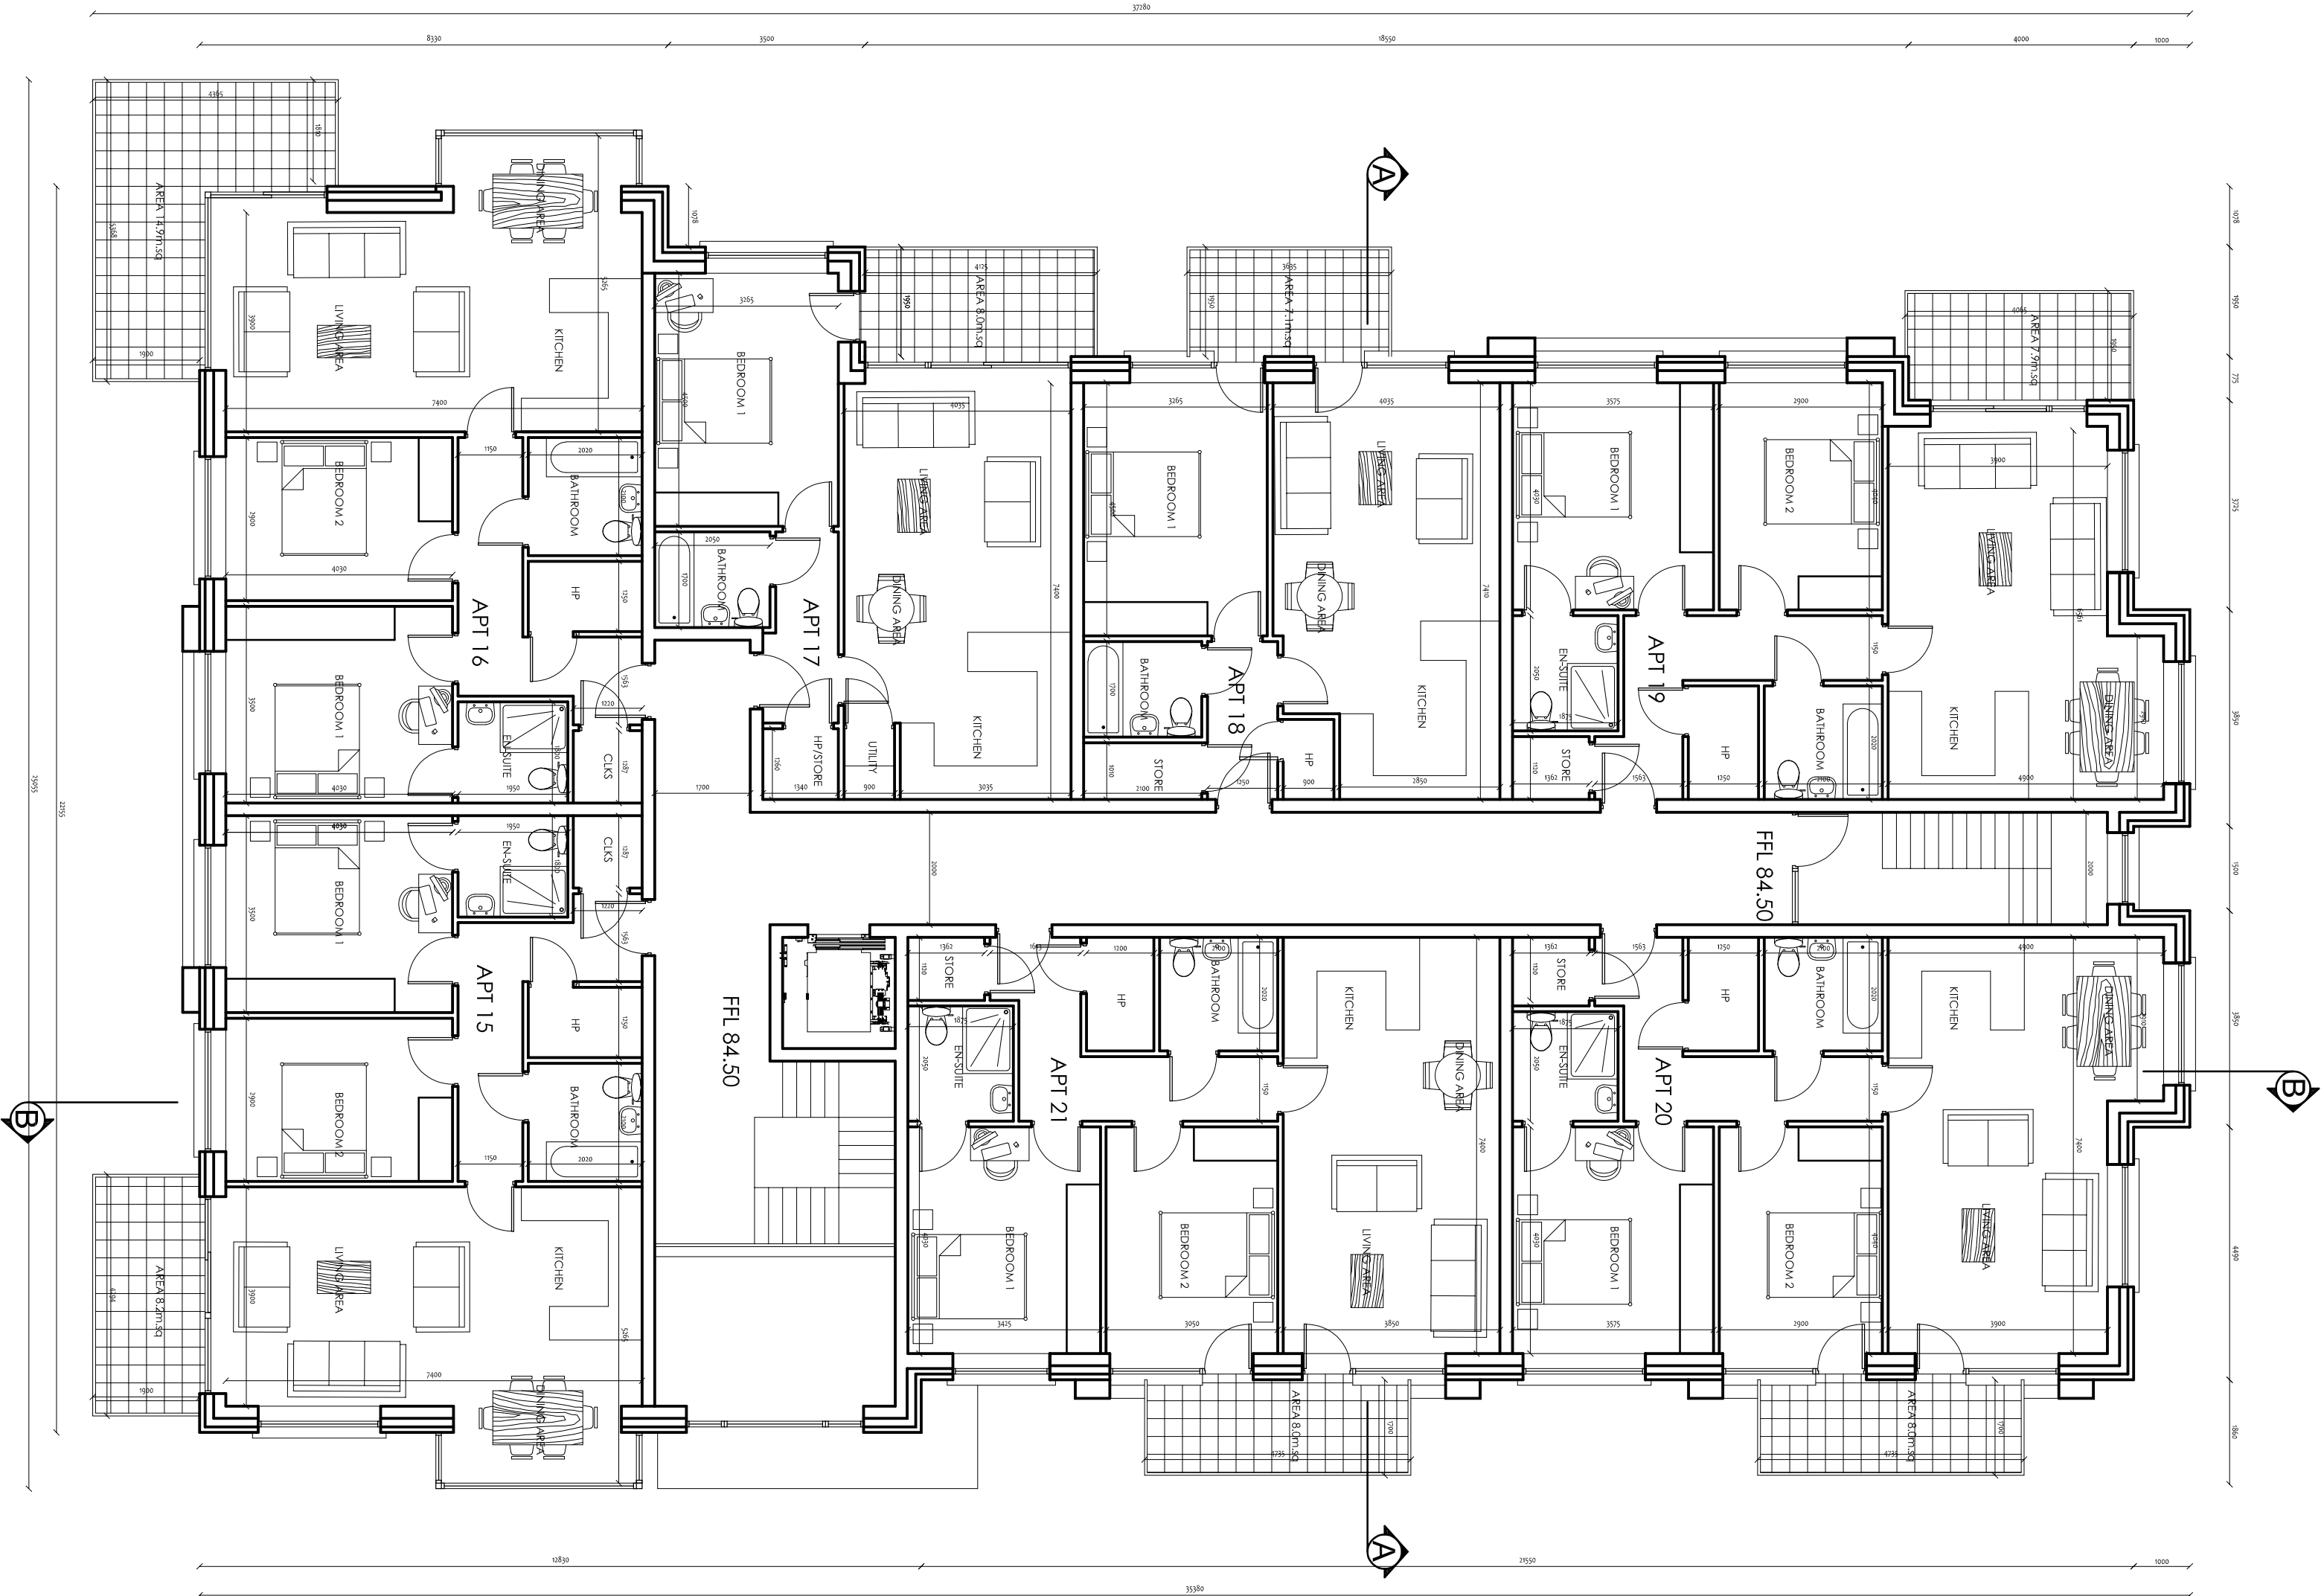

BLOCK A
SECOND FLOOR

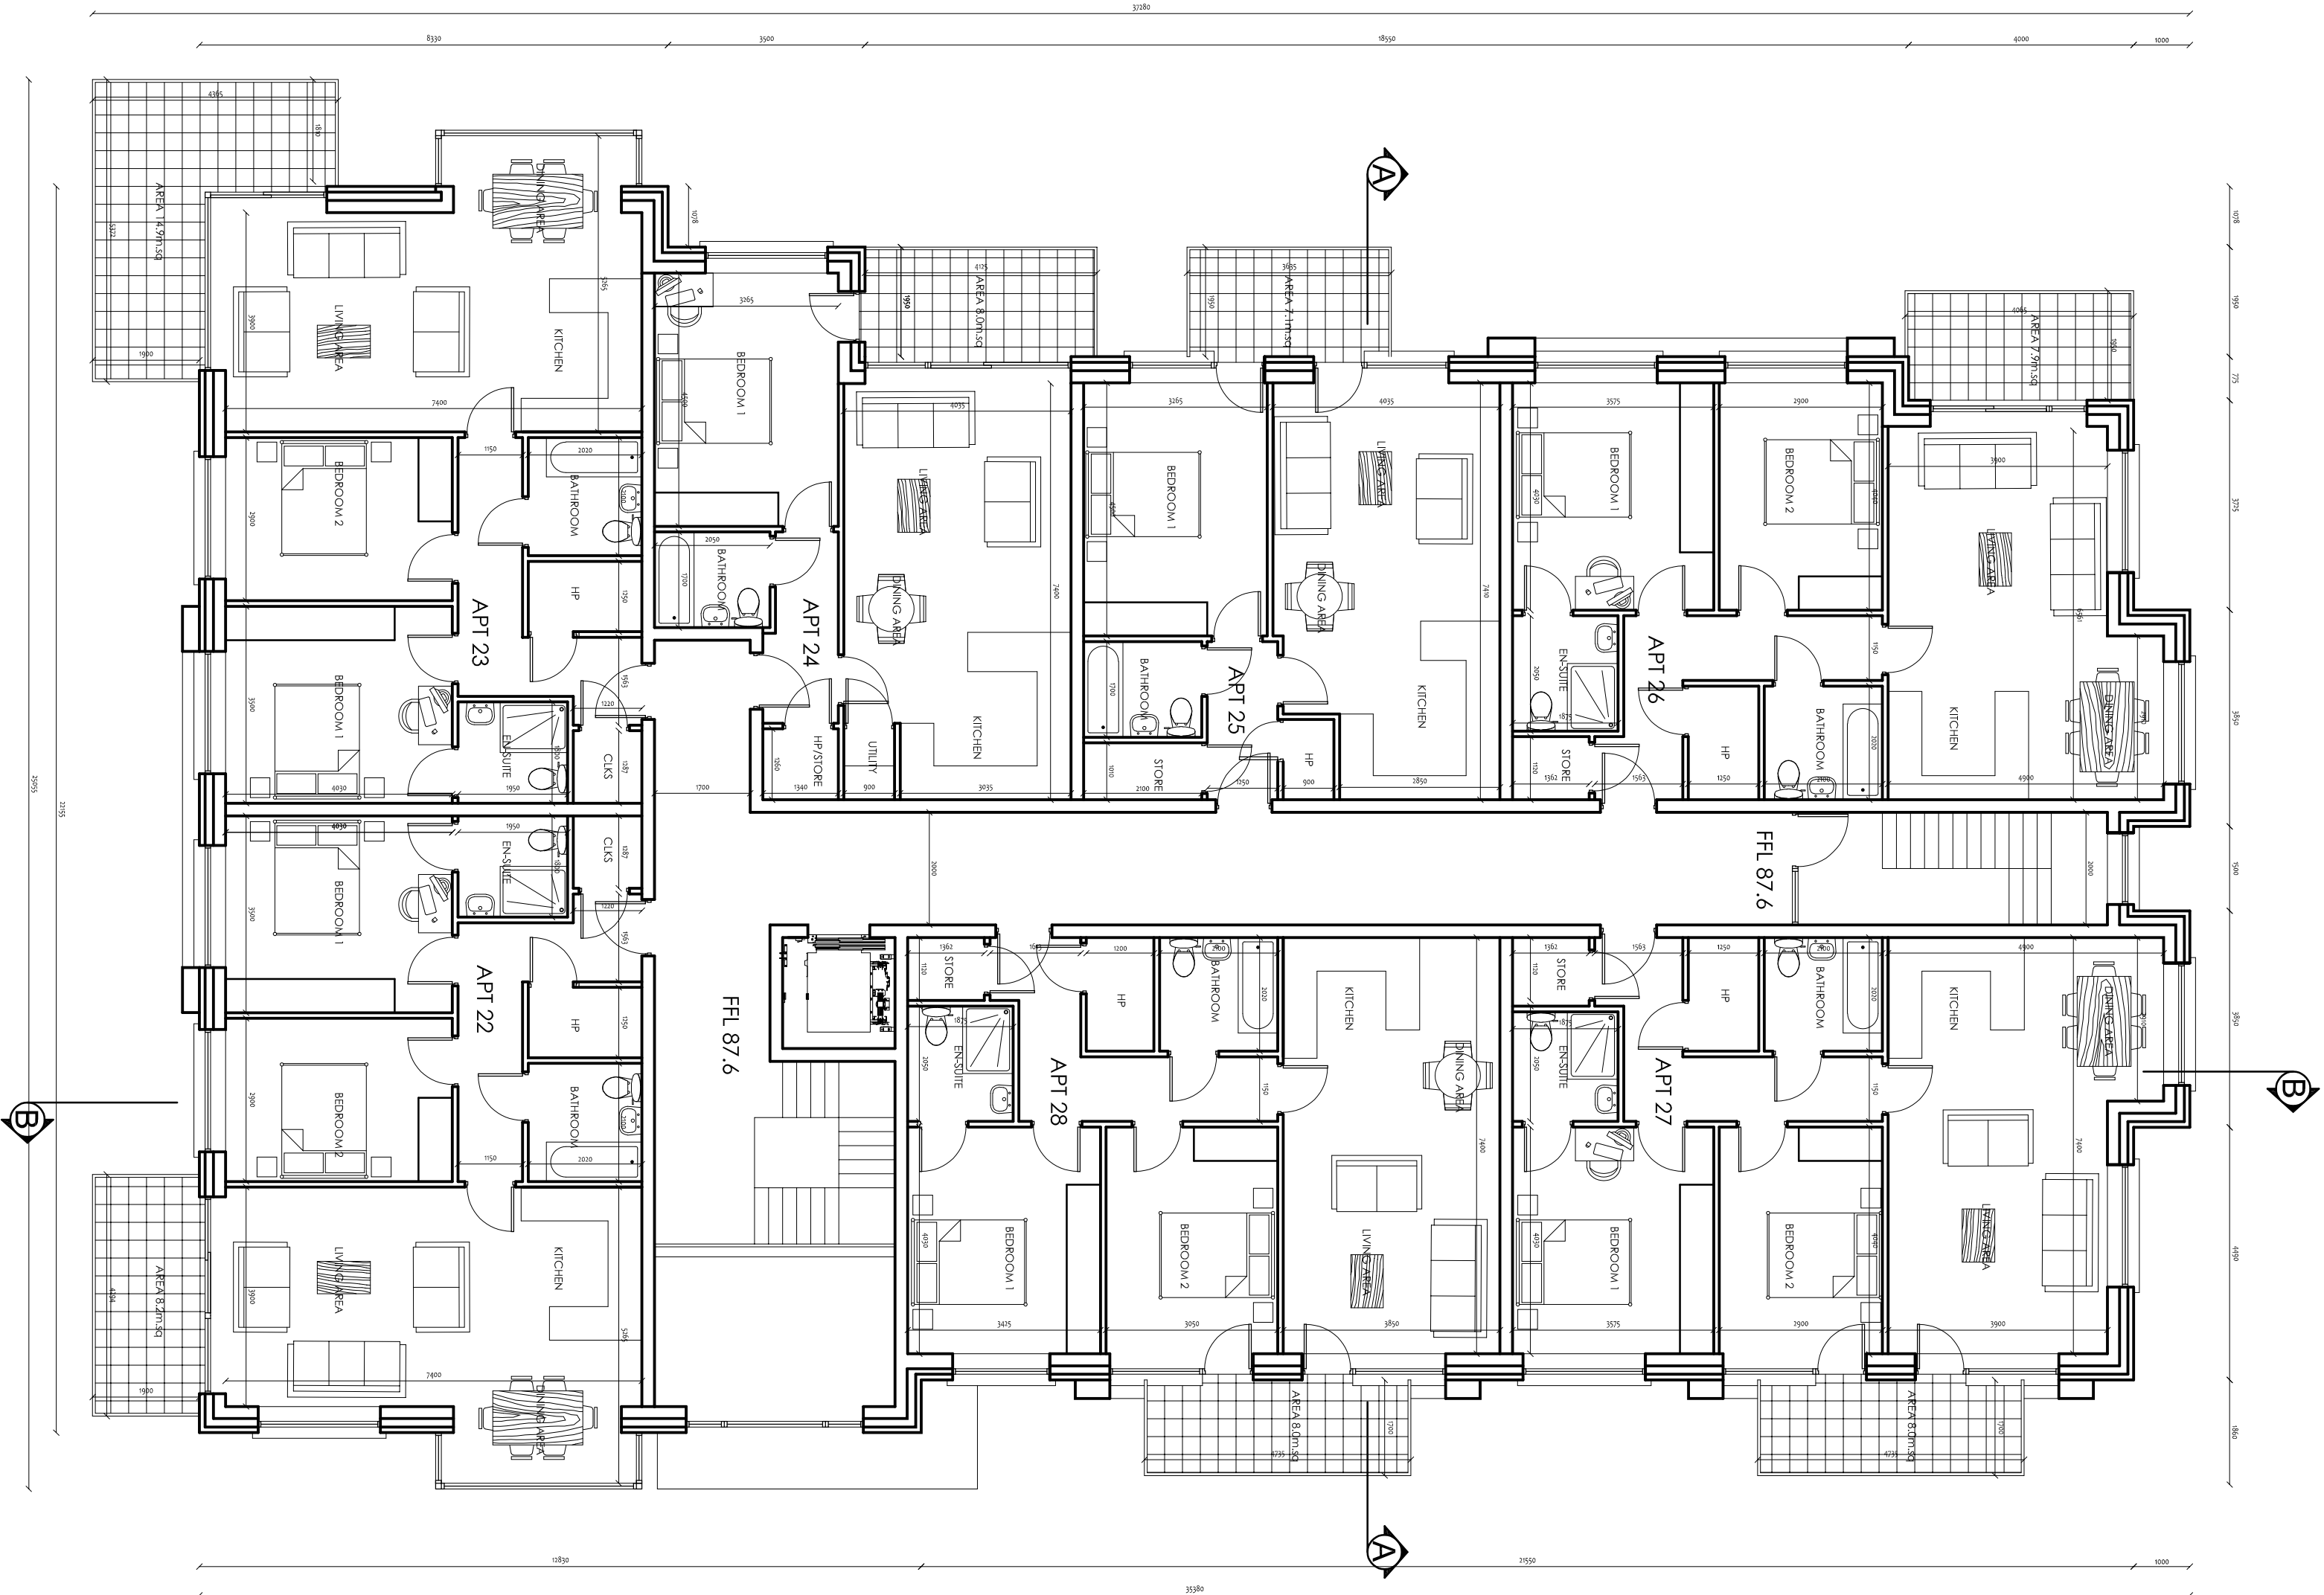

BLOCK A
THIRD FLOOR



MARK	DATE	BY	REVISION
A	20-05-21	PK	ALTERATION FROM DISCUSSIONS WITH AP
B	02-12-21	PK	ALTERATION FROM DISCUSSIONS WITH AP

McGrane & Partners, Architects, Consulting Engineers, Interior Designers
Architects, Consulting Engineers & Interior Designers
Paradigm House
Dundrum Office Park, Dublin 14.
Tel: (01) 296 4470 Fax: (01) 296 4484
Email: mcg@mcgranepartnersarchitects.com
Web: mcg.mcgranepartnersarchitects.com

PROJECT : Strategic Housing Development at Glenamuck Road North, Carrickmines, Dublin 18.			
CLIENT : MORAN PARK HOMEBUILDERS LTD.			
DRG. TITLE : BLOCK A 2F & 3F PLAN	DATE : MAR. '22	SIZE : A1	
BY : NONI NISSANE	SCALE : 1:100	DRG. NO. : 2102_PD11B	