


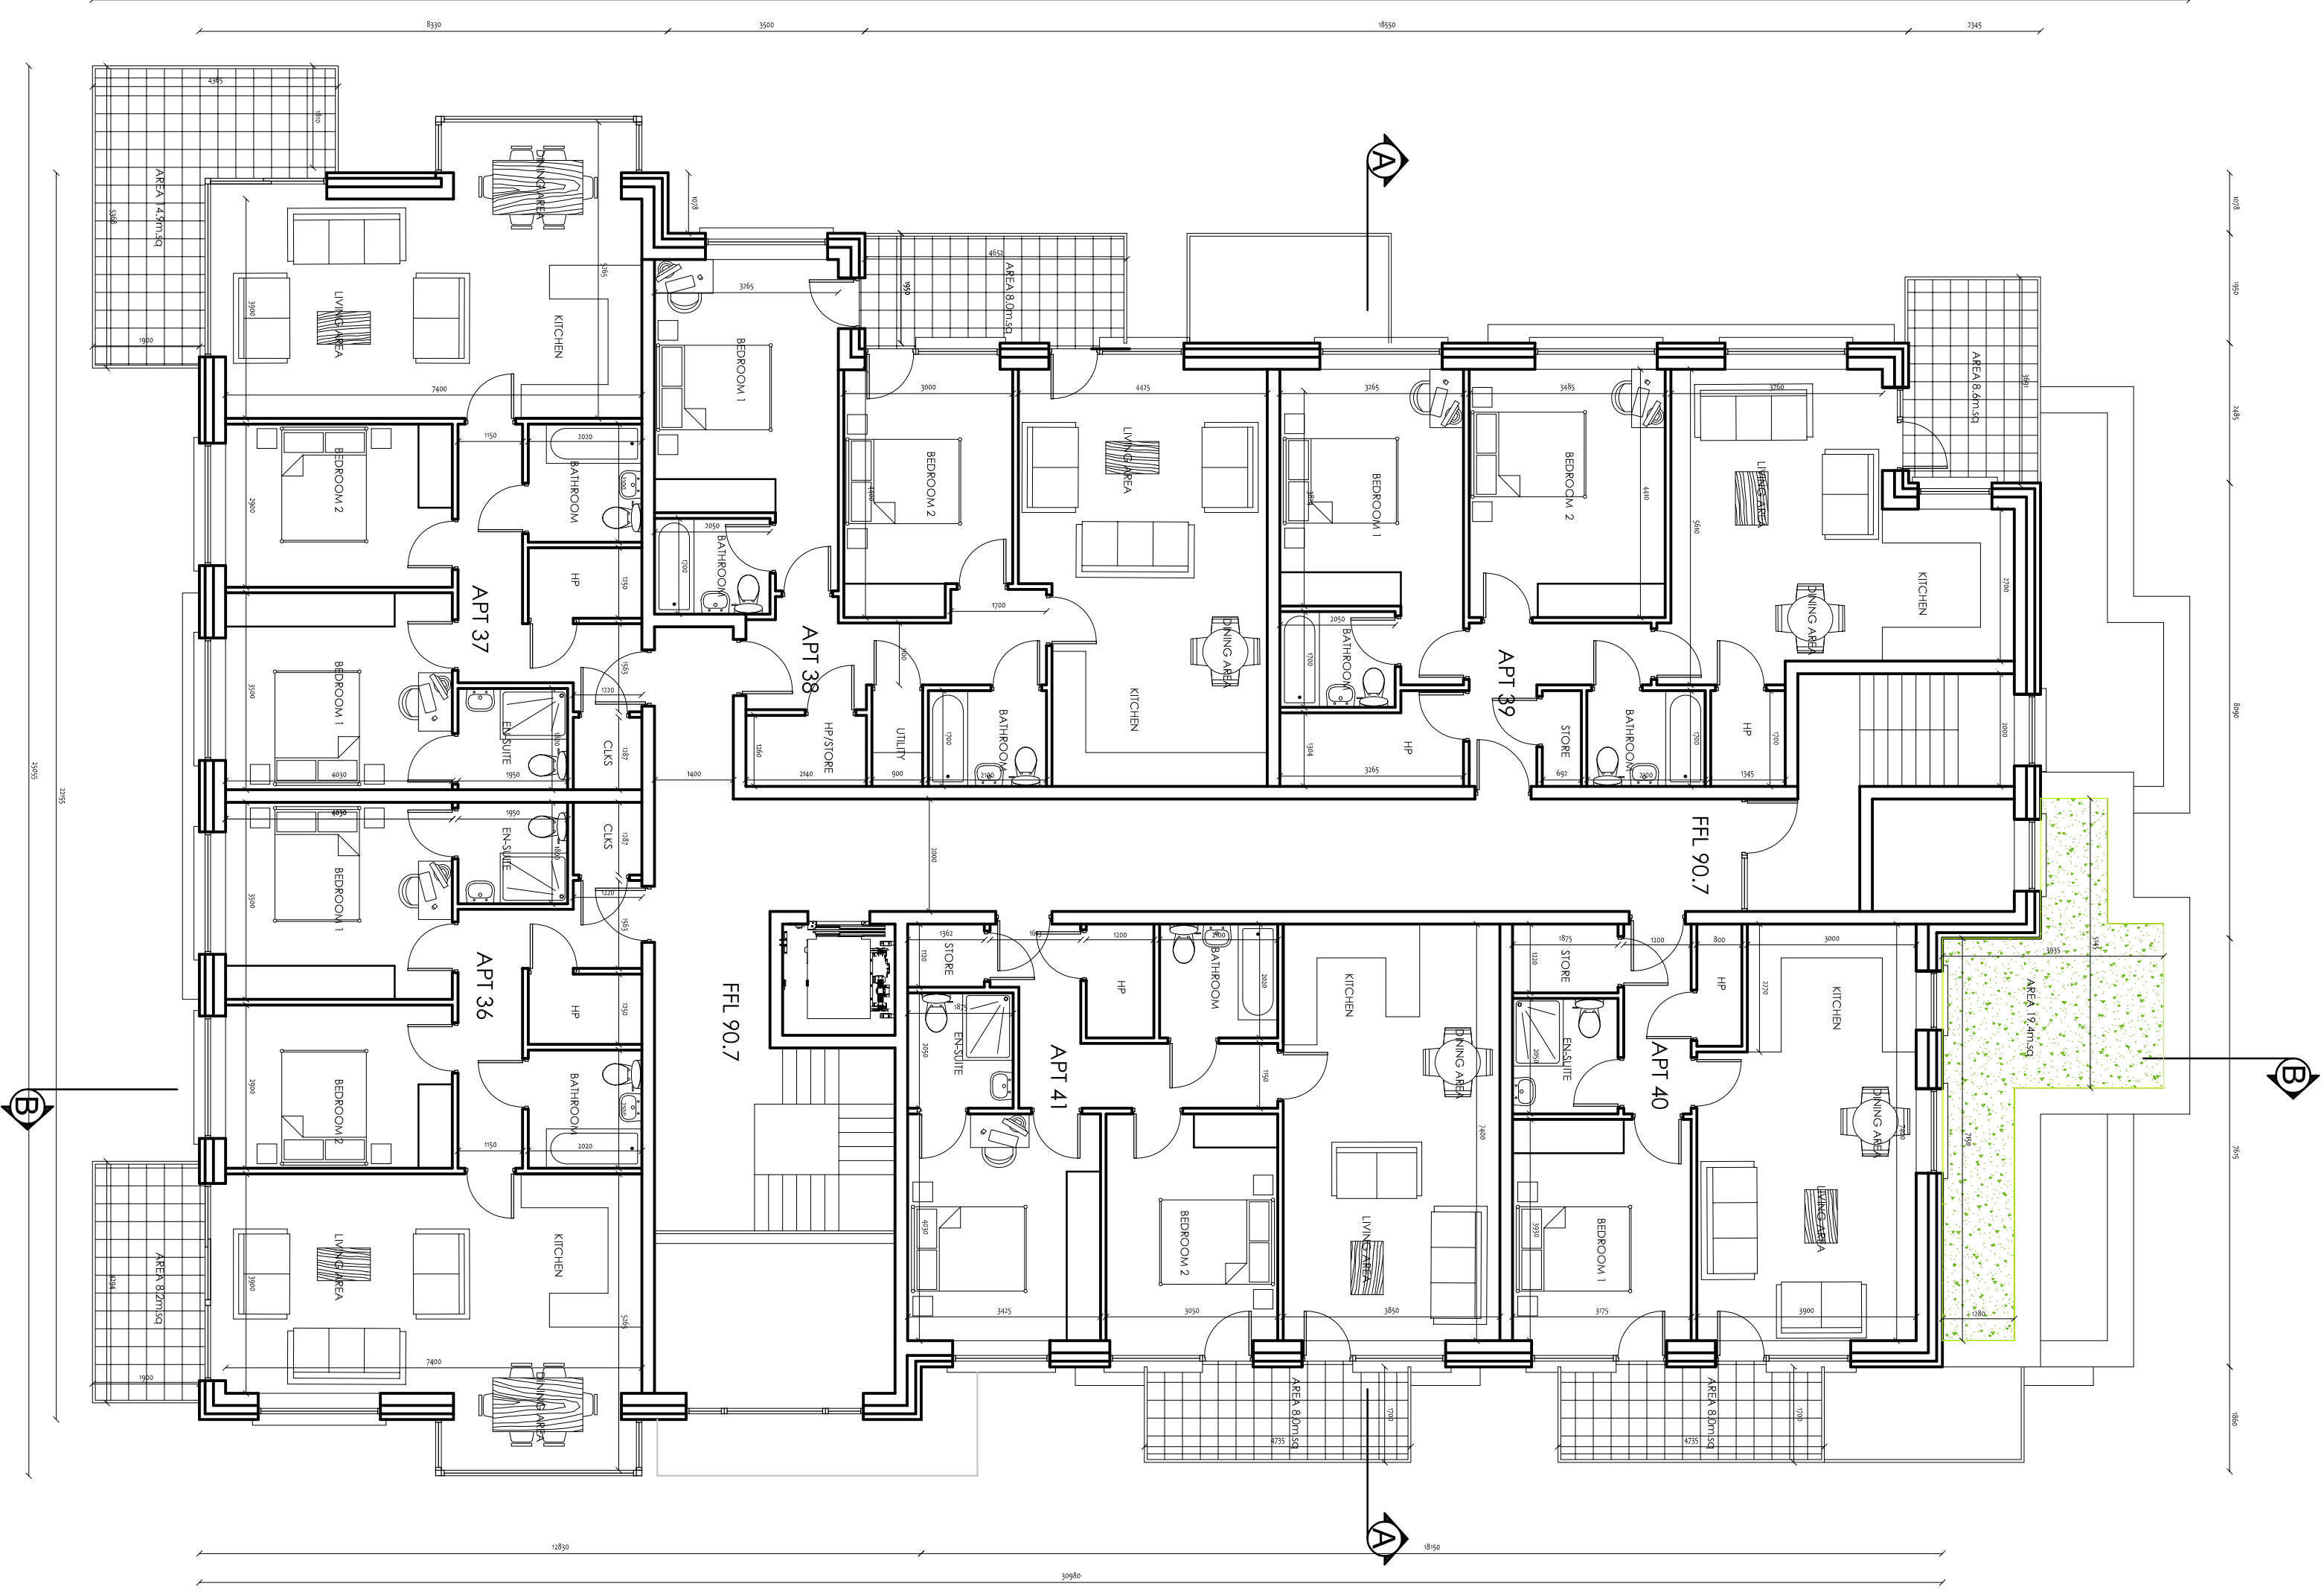


BLOCK A
FOURTH FLOOR



BLOCK A
FIFTH FLOOR



MARK	DATE	BY	REVISION
B	02-12-21	PK	ALTERATION FROM DISCUSSIONS WITH ADP
A	20-05-21	PK	ALTERATION FROM DISCUSSIONS WITH DARC

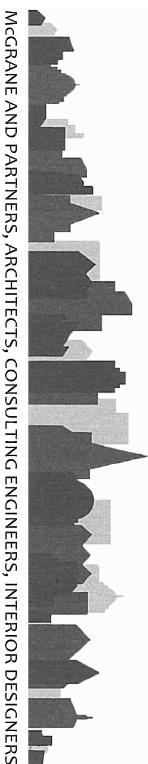

MCGRANE & PARTNERS LTD.
ARCHITECTS, CONSULTING ENGINEERS &
INTERIOR DESIGNERS
PARADIGM HOUSE
DUNDURUM OFFICE PARK, DUBLIN 14.
TEL: (01) 296 2470 FAX: (01) 296 2484
WWW.MCGRANEPARTNERSARCHITECTS.COM

PROJECT : Strategic Housing Development at Glenamuck Road North, Carrickmines, Dublin 18.			
CLIENT : MORAN PARK HOMEBUILDERS LTD.			
DRG. TITLE : BLOCK A 4F & 5F PLAN	DATE : MAR, '22	SIZE : A1	
BY : NONI NISSANE	SCALE : 1:100	DRG. NO. : 2102_PD12B	