



BLOCK C
SECTION A-A

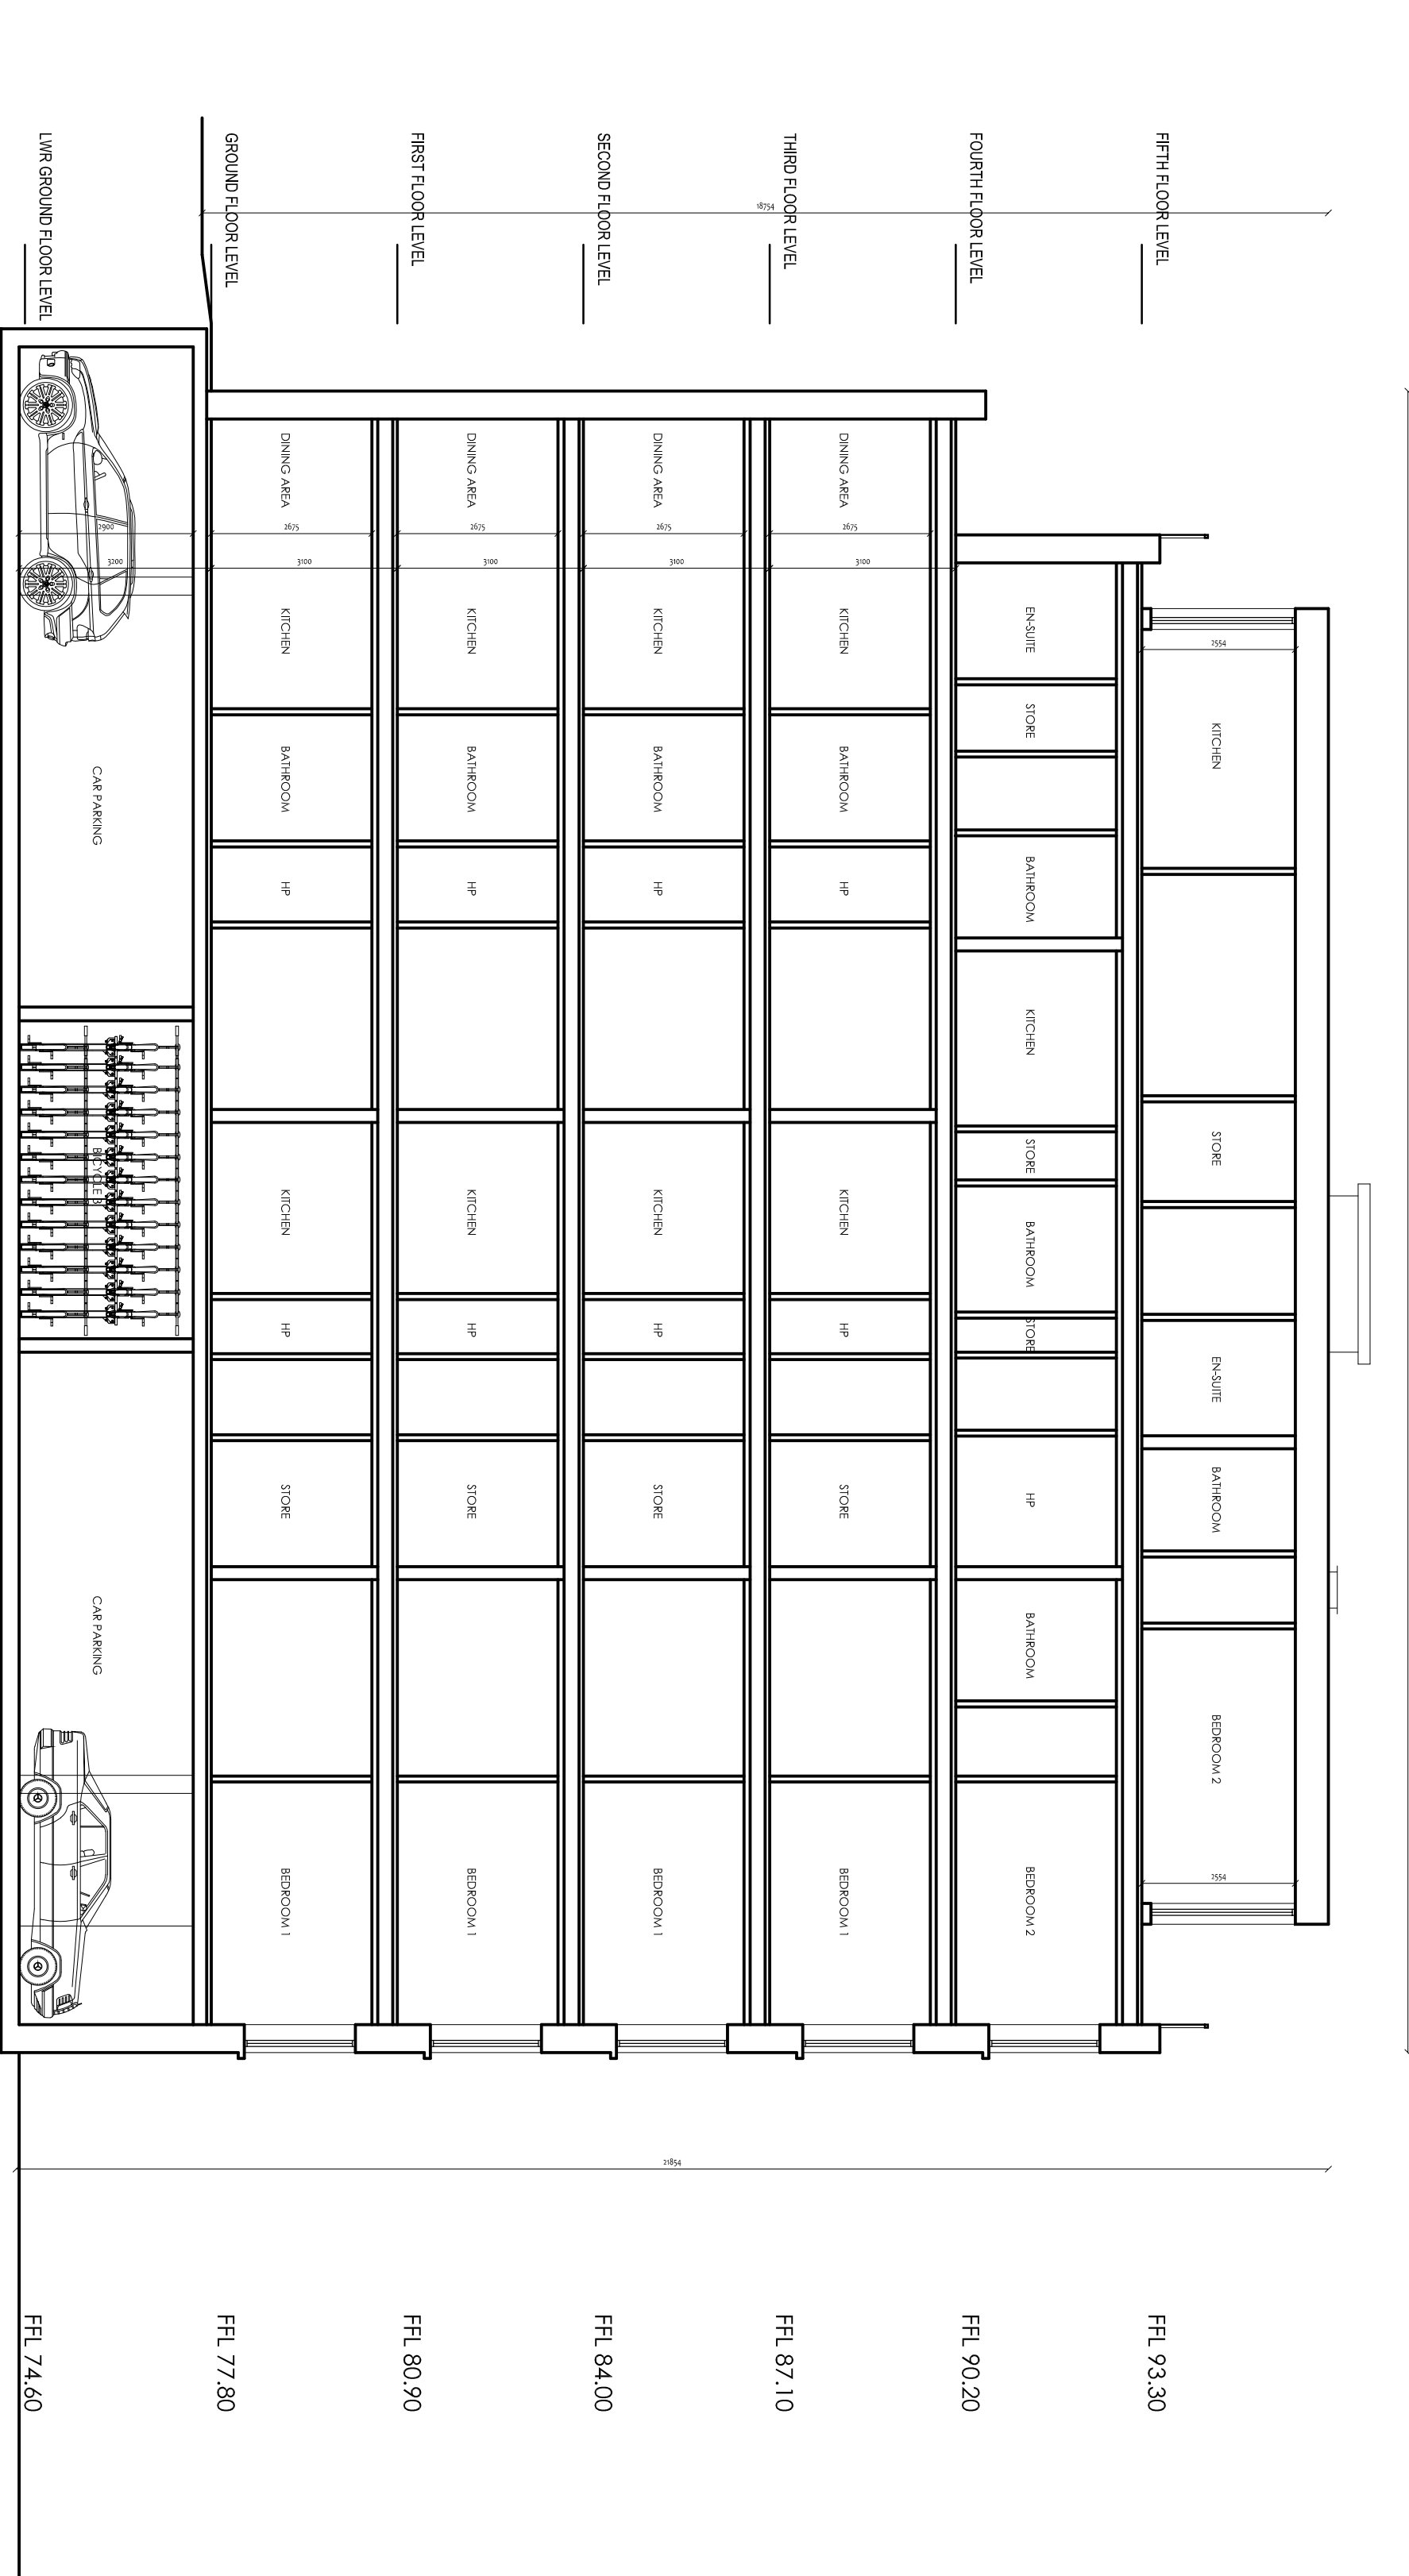

BLOCK C
SECTION B-B

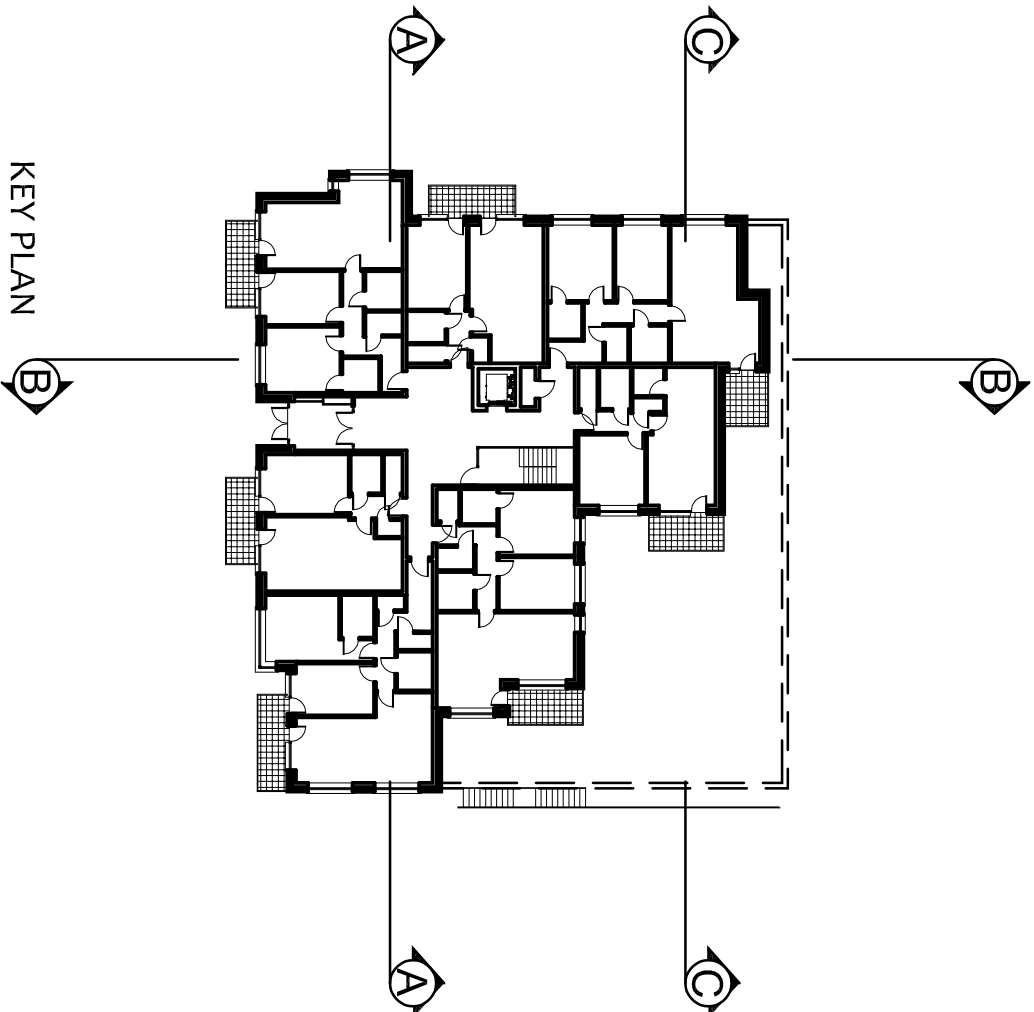

KEY PLAN

MARK	DATE	BY	REVISION
A	12-01-21	PK	ALTERATION FROM DISCUSSIONS WITH ADP
B	20-05-21	PK	ALTERATION FROM DISCUSSIONS WITH DARC

MCGRANE & PARTNERS LTD.
ARCHITECTS, CONSULTING ENGINEERS &
INTERIOR DESIGNERS
PARADIGM HOUSE
DUNDRUM OFFICE PARK, DUBLIN 14.
TEL: (0) 296 2470 / (0) 296 2484
EMAIL: mcgrane@mcgraneandpartners.com
WEB: mcgraneandpartners.com

PROJECT : Strategic Housing Development at Glenamuck Road North, Carrickmines, Dublin 18.			
CLIENT : MORAN PARK HOMEBUILDERS LTD.			
DRG. TITLE : BLOCK C SECTIONS A-A & B-B		DATE : MAR. '22	SIZE : A1
BY : NOMI NISSANE	SCALE : 1:100	DRG. NO. : 2102_PD36B	