




4800

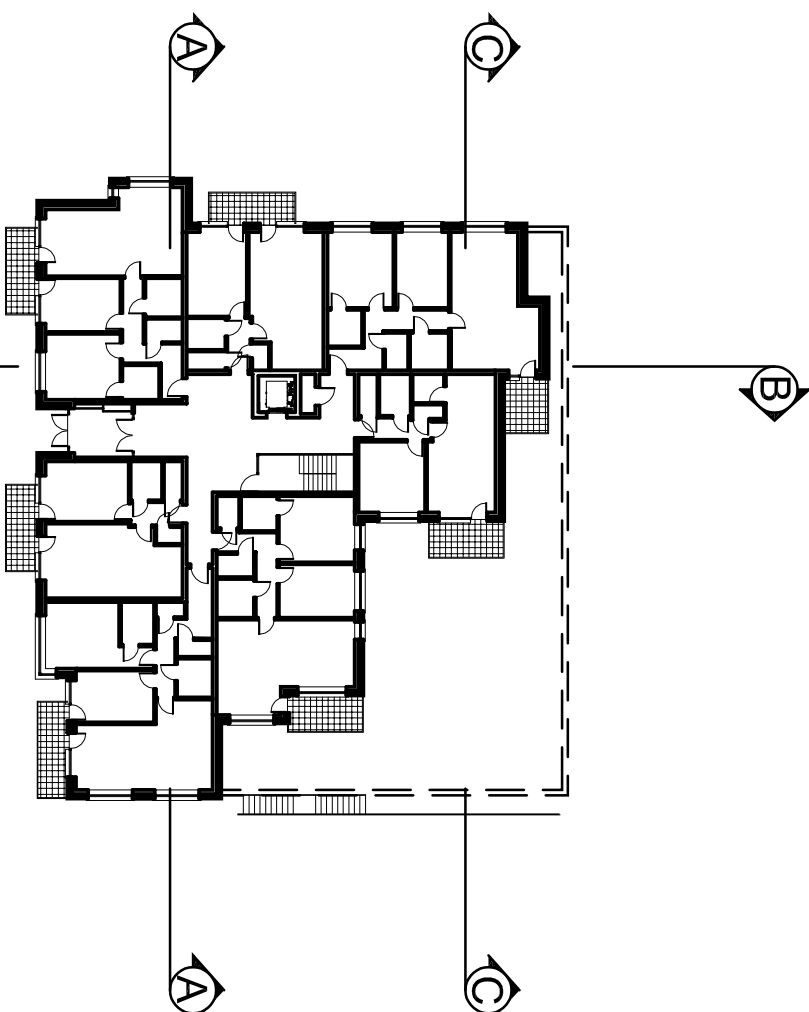

KEY PLAN

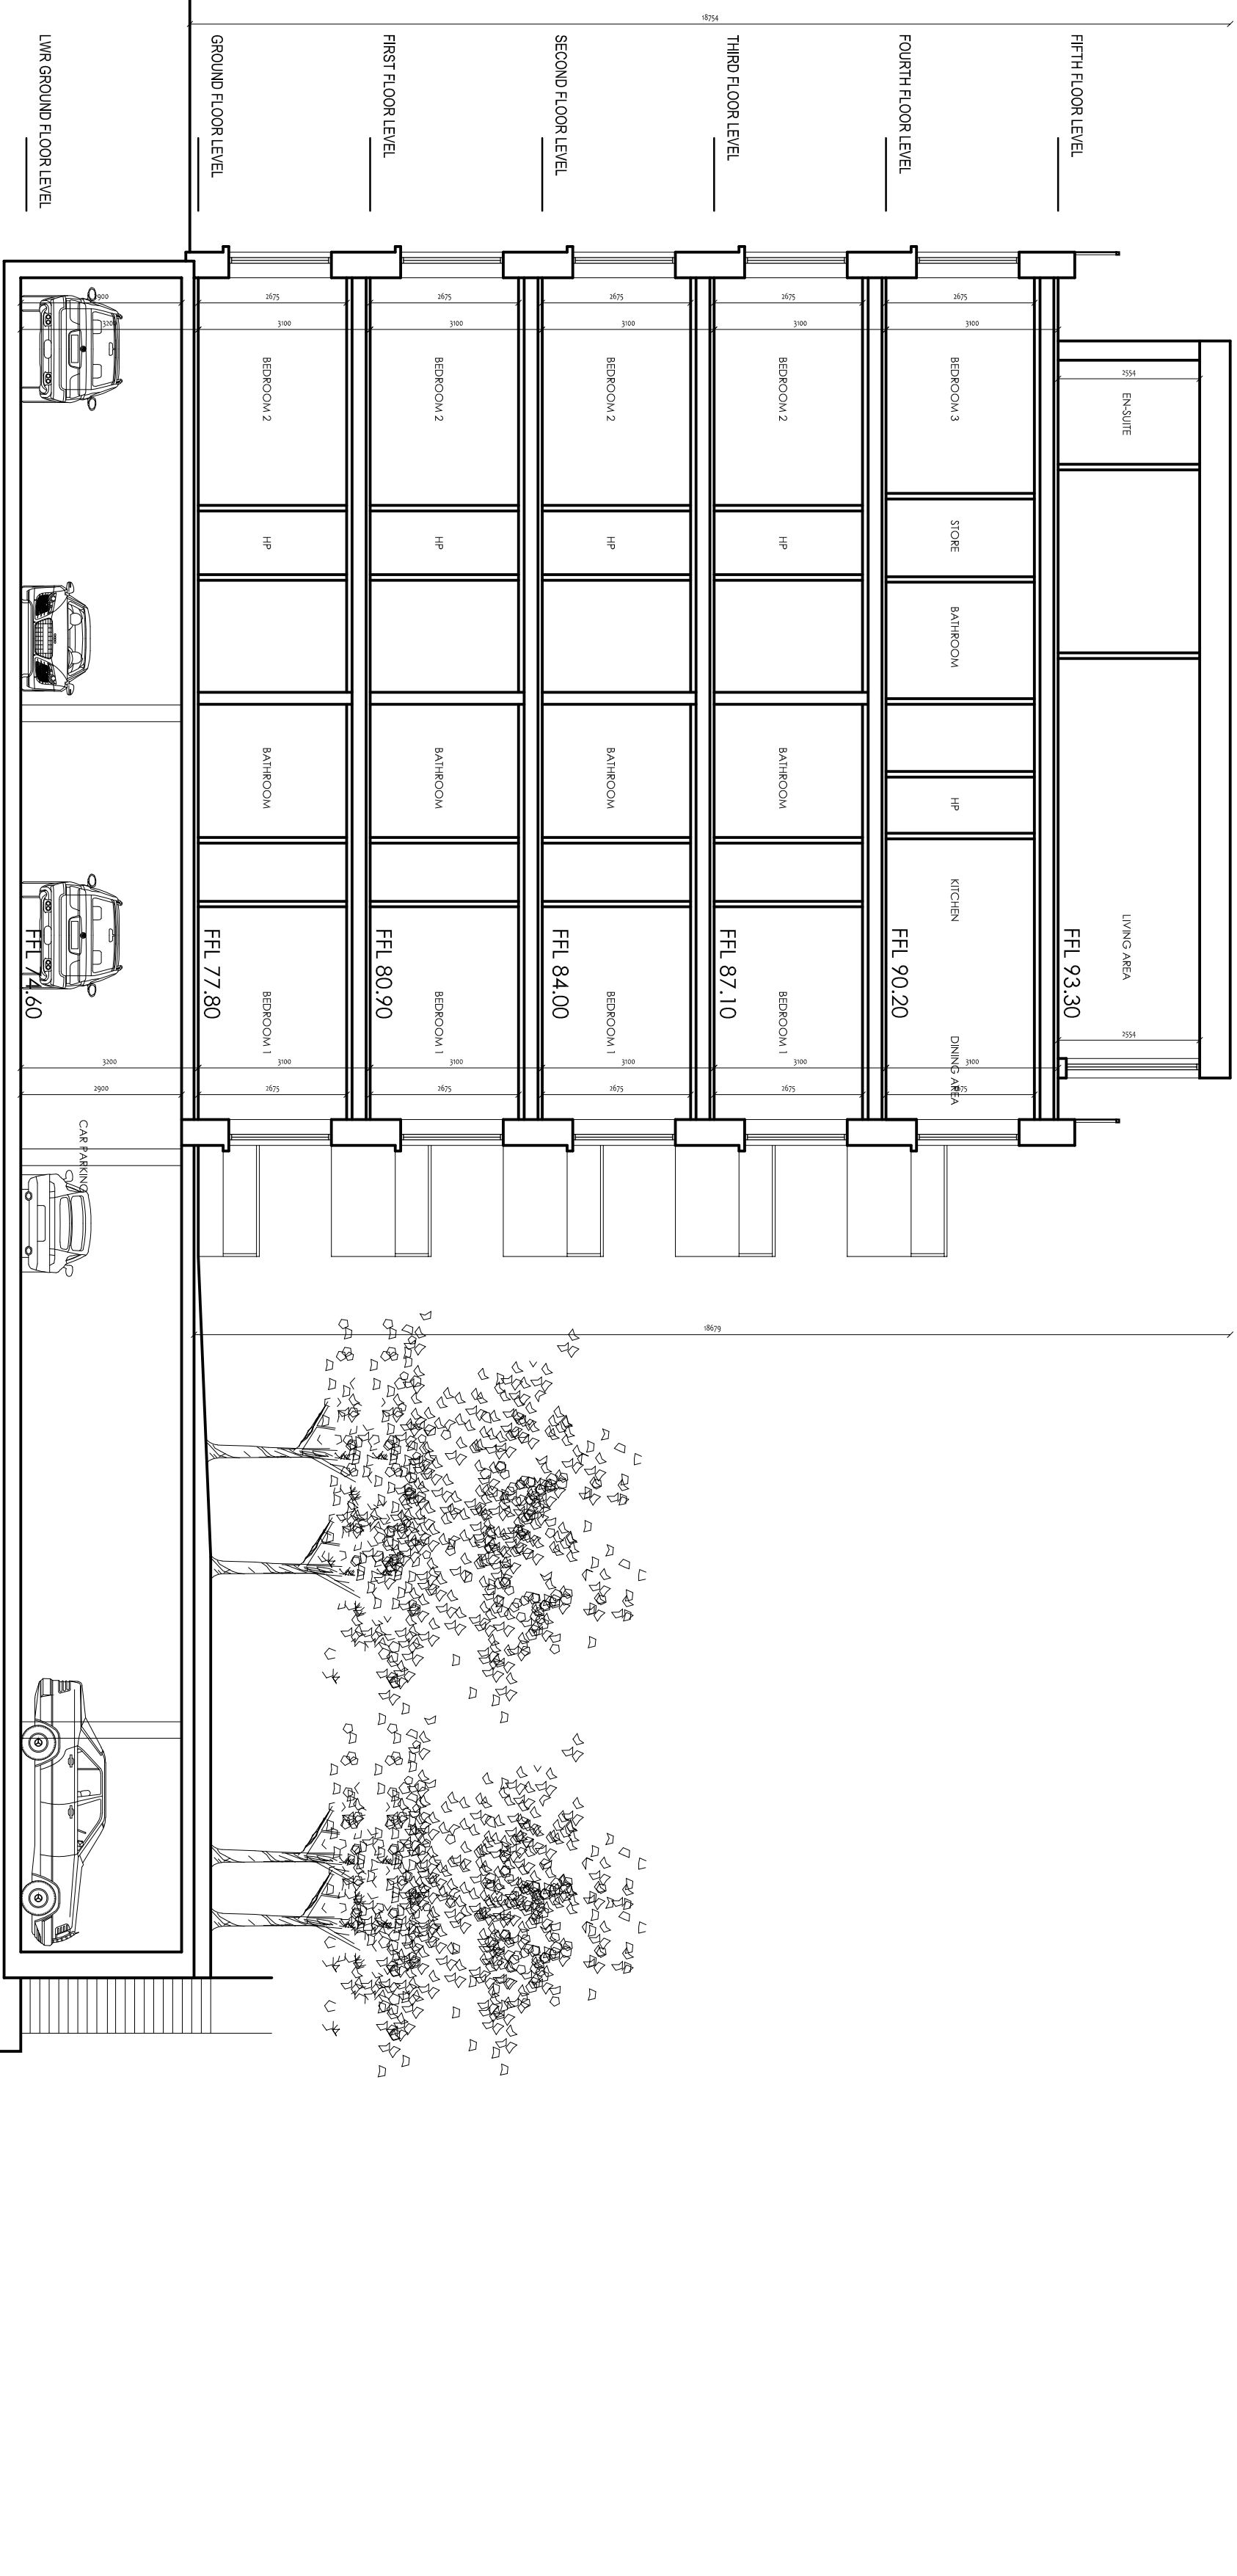

BLOCK C
SECTION C-C

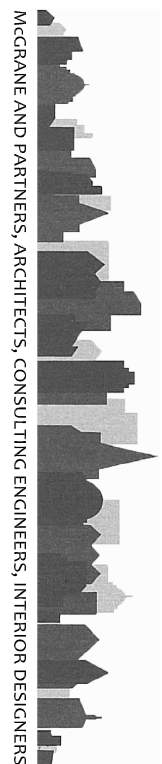

MCGRANE & PARTNERS LTD.
ARCHITECTS, CONSULTING ENGINEERS &
INTERIOR DESIGNERS
PARADIGM HOUSE
DUNDURUM OFFICE PARK, DUBLIN 14.
TEL: (01) 596 2470 FAX: (01) 596 2484
EMAIL: info@mcgraneandpartners.com
WEB: www.mcgraneandpartners.com

PROJECT :
Strategic Housing Development at Glenamuck Road
North, Carrickmines, Dublin 18.

CLIENT :
MORAN PARK HOMEBUILDERS LTD.

DRG. TITLE :
BLOCK C SECTION C-C

DATE :
MAR. 22

SIZE :
A1

SCALE :
1:100

DRG. NO. :
2102_PD37